





21-00 ROUTE 208 SOUTH SUITE 260
FAIR LAWN, NEW JERSEY 07410
PH: 201-265-5645

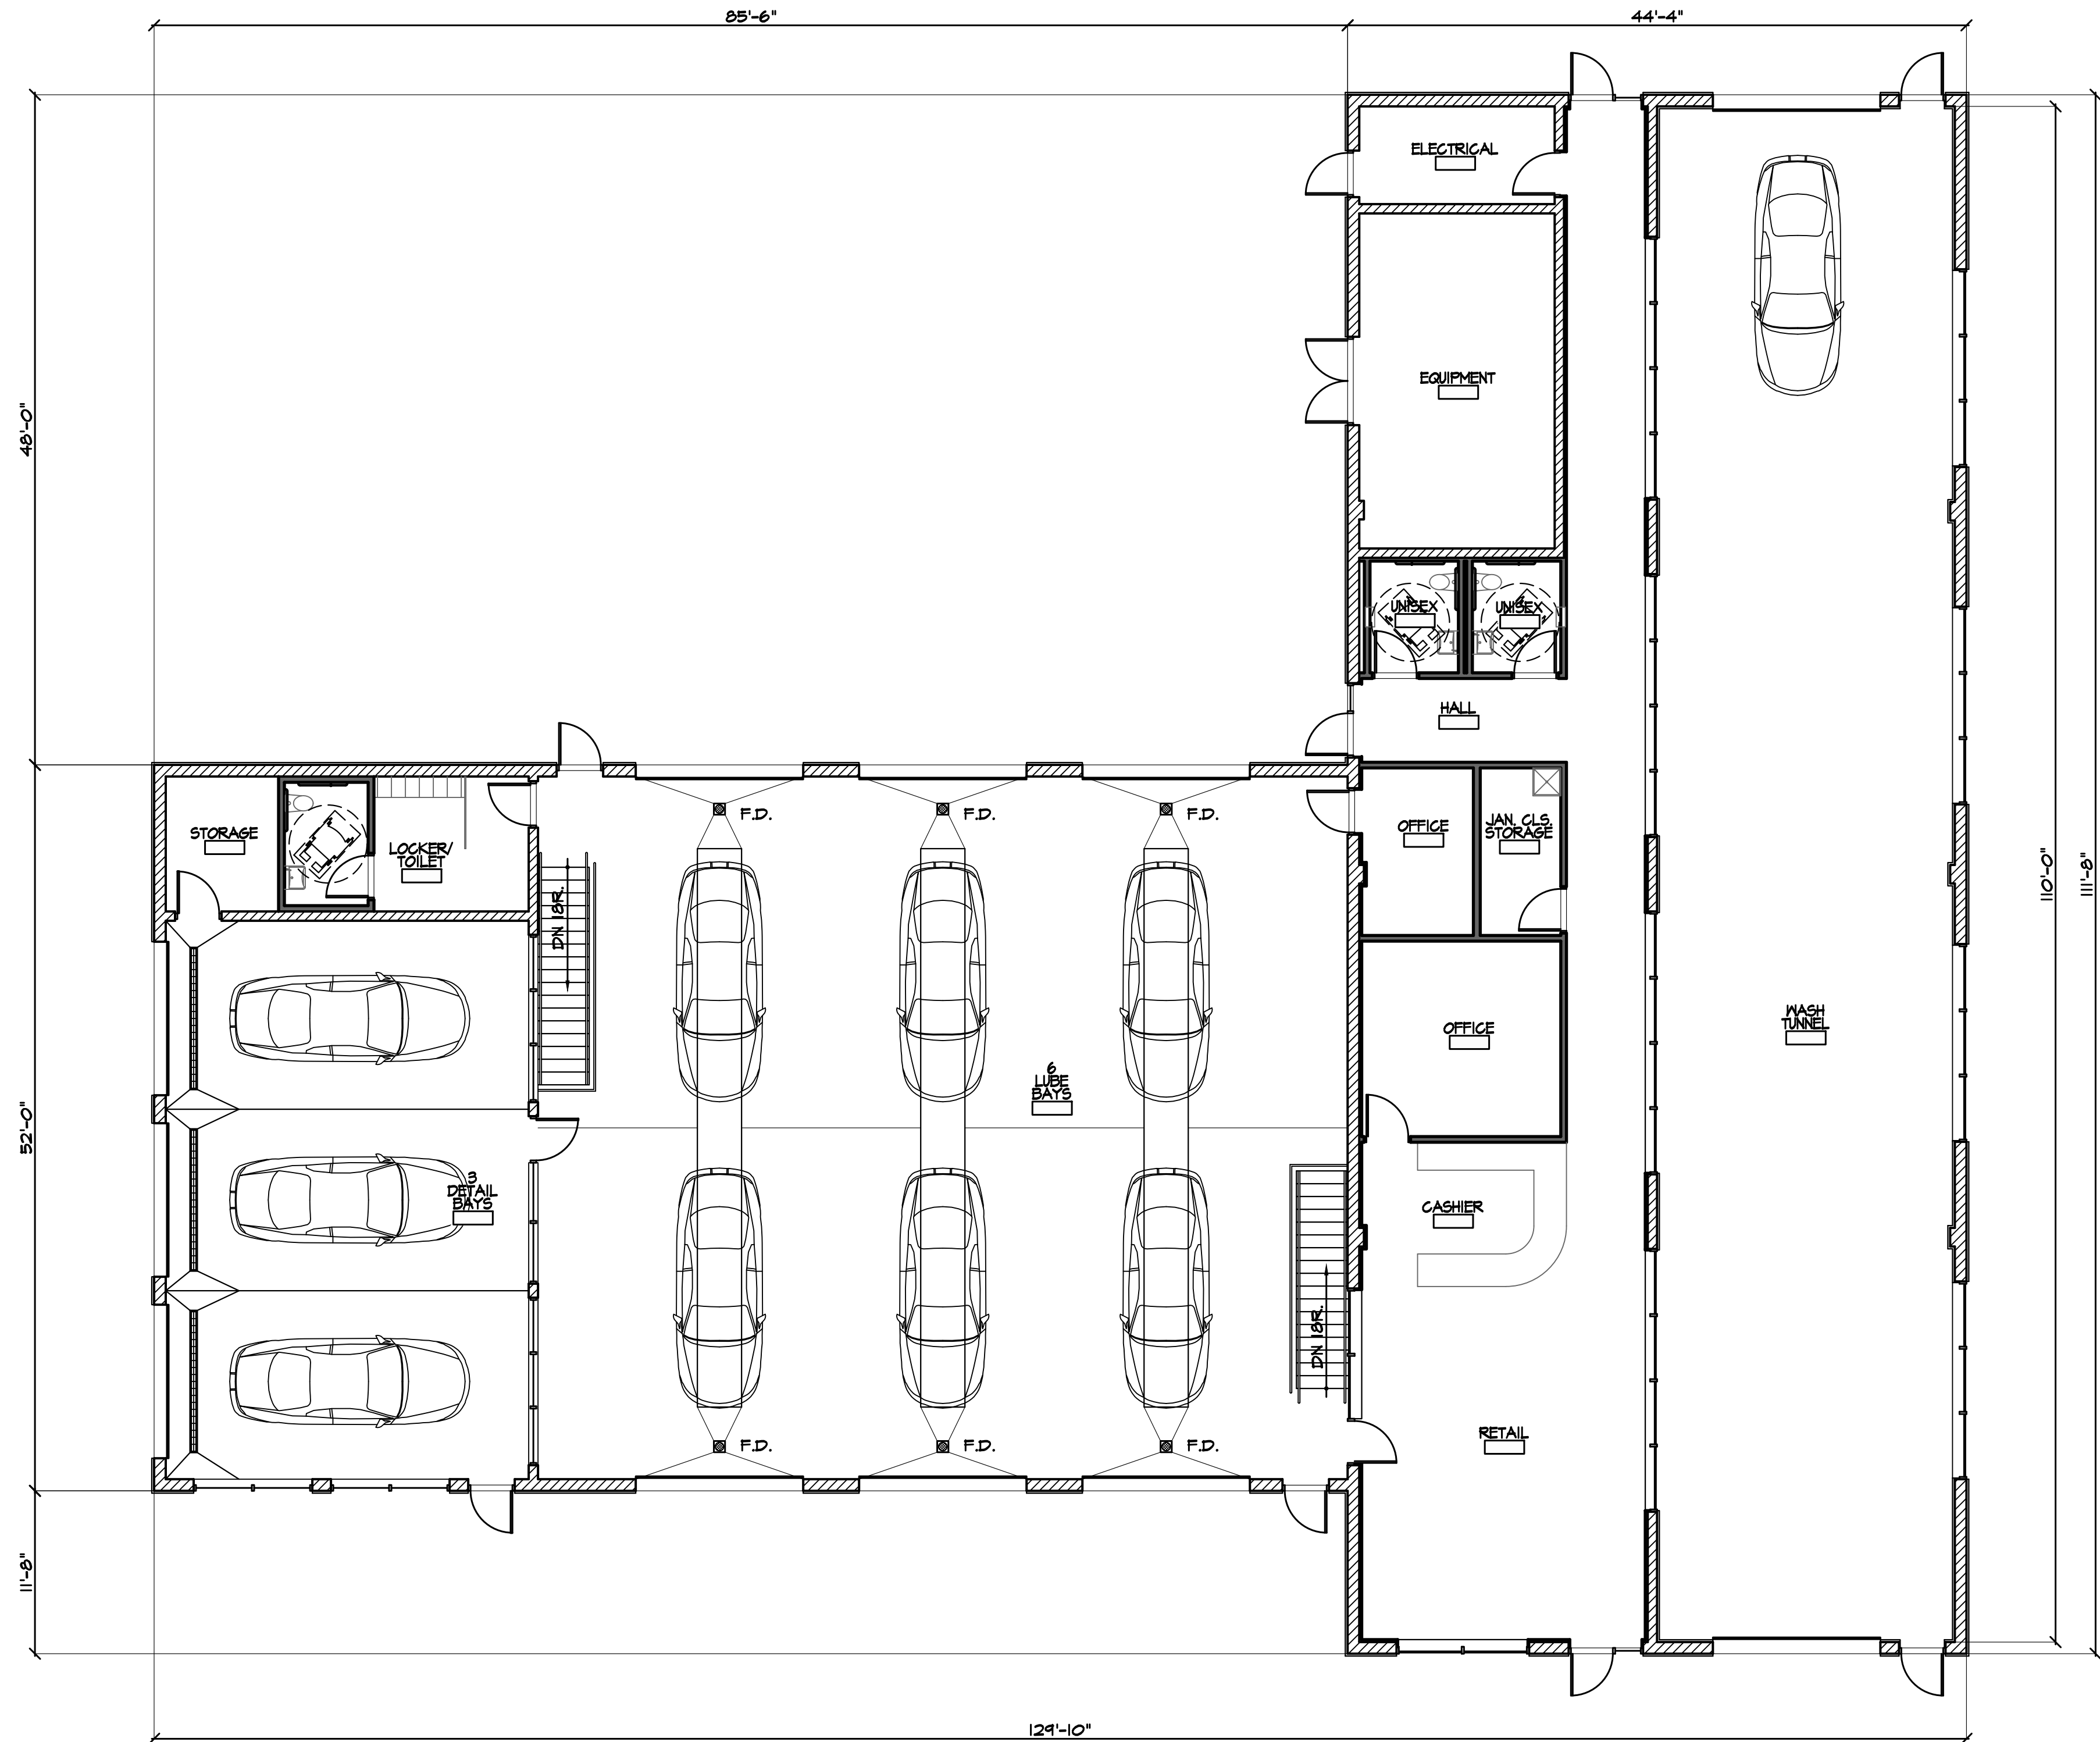

FIRST FLOOR PLAN
SCALE: 1/8" = 1'-0"
TOTAL FLOOR = 4,346.5 S.F.

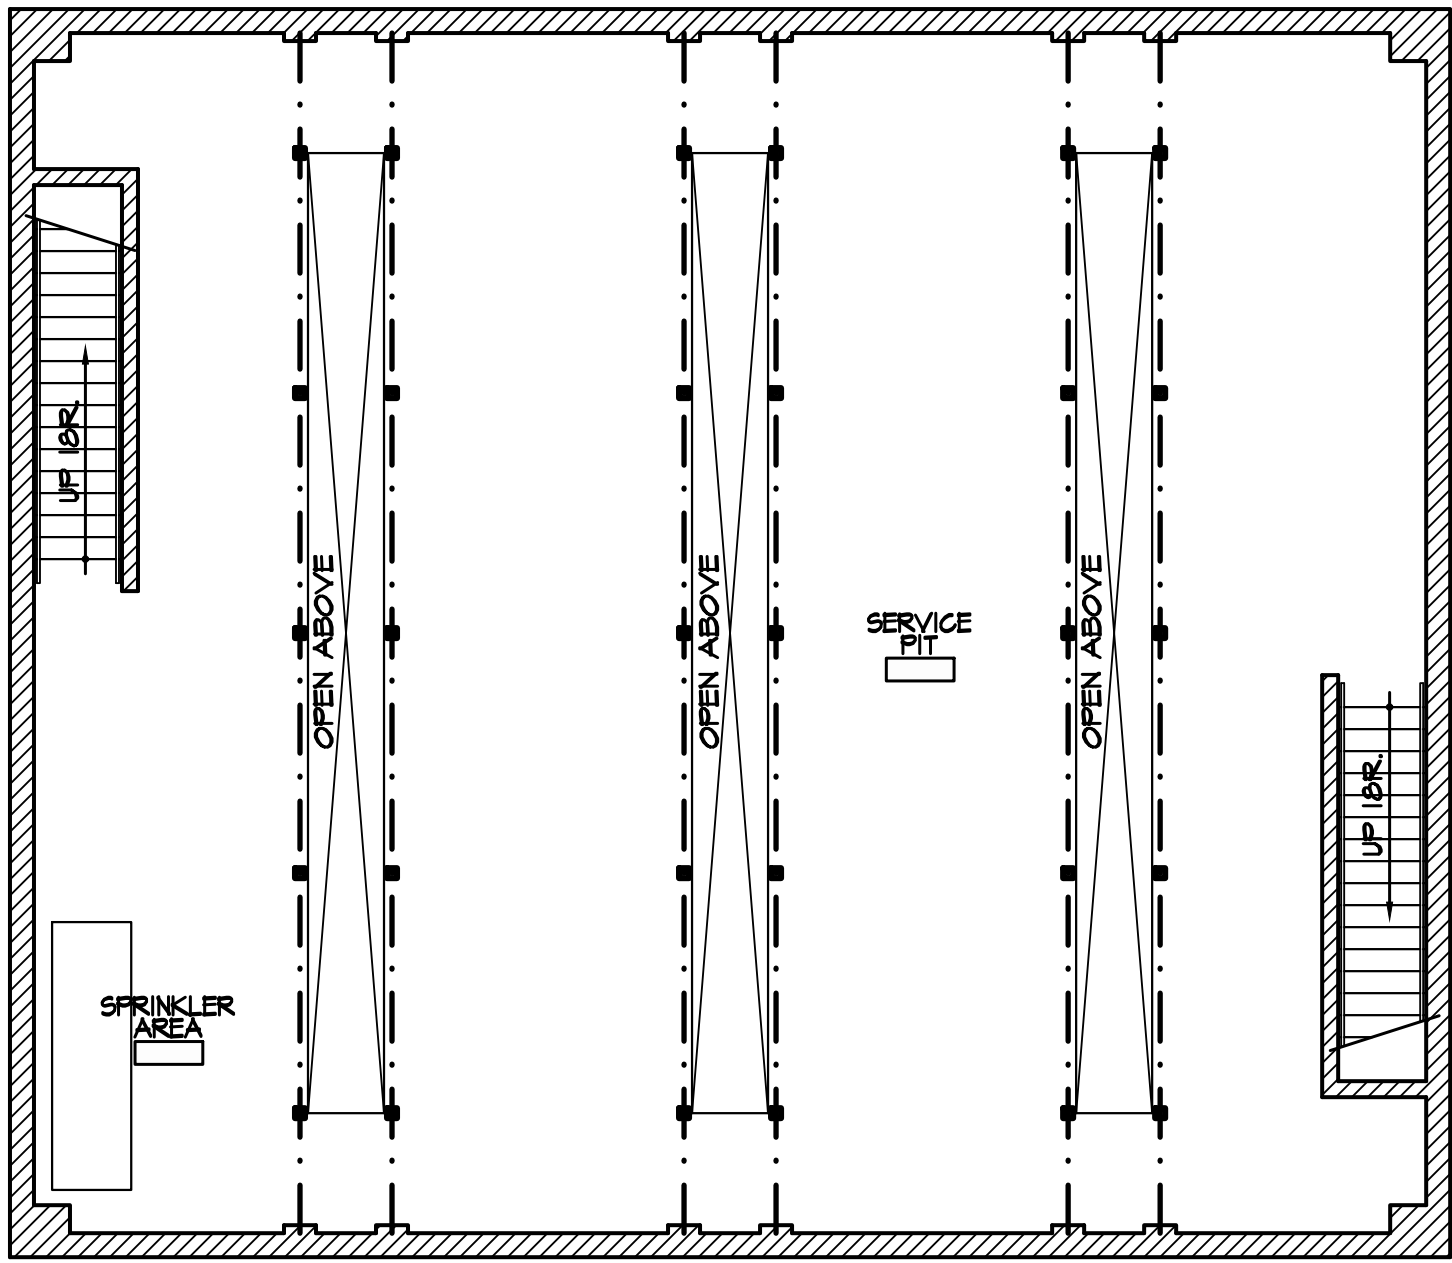

BASEMENT PLAN
SCALE: 1/8" = 1'-0"
TOTAL FLOOR = 2,900 S.F.

RELEASE STATUS OF THIS DRAWING

- ☐ PRELIMINARY DRAWING
- ☐ PROGRESS PRINT
- ☐ PARTIAL RELEASE
- ☐ FULL RELEASE

THESE PLANS ARE THE PROPERTY OF THE ARCHITECT AND MAY NOT BE COPIED, RE-USED, OR ALTERED WITHOUT HIS APPROVAL.


6.23.25	APPLICATION DRAWINGS	K.P.S.
4.7.25	REDUCED TUNNEL LENGTH	K.P.S.
NO.	DATE	REVISIONS BY

PROJECT:
CONSTRUCTION DRAWINGS FOR:
Caravan
US HIGHWAY 9 SOUTH
SAYREVILLE, NEW JERSEY


Drawings:	FLOOR PLANS	N.J. REG. NUMBER 08930
Date: 11.11.24		A-1
Scale: AS NOTED		OF 2
Comm. No: 24001		
Drawn By: K.P.S.	THOMAS R. CANZANI	



21-00 ROUTE 208 SOUTH SUITE 260
FAIR LAWN, NEW JERSEY 07410
PH: 201-265-5645

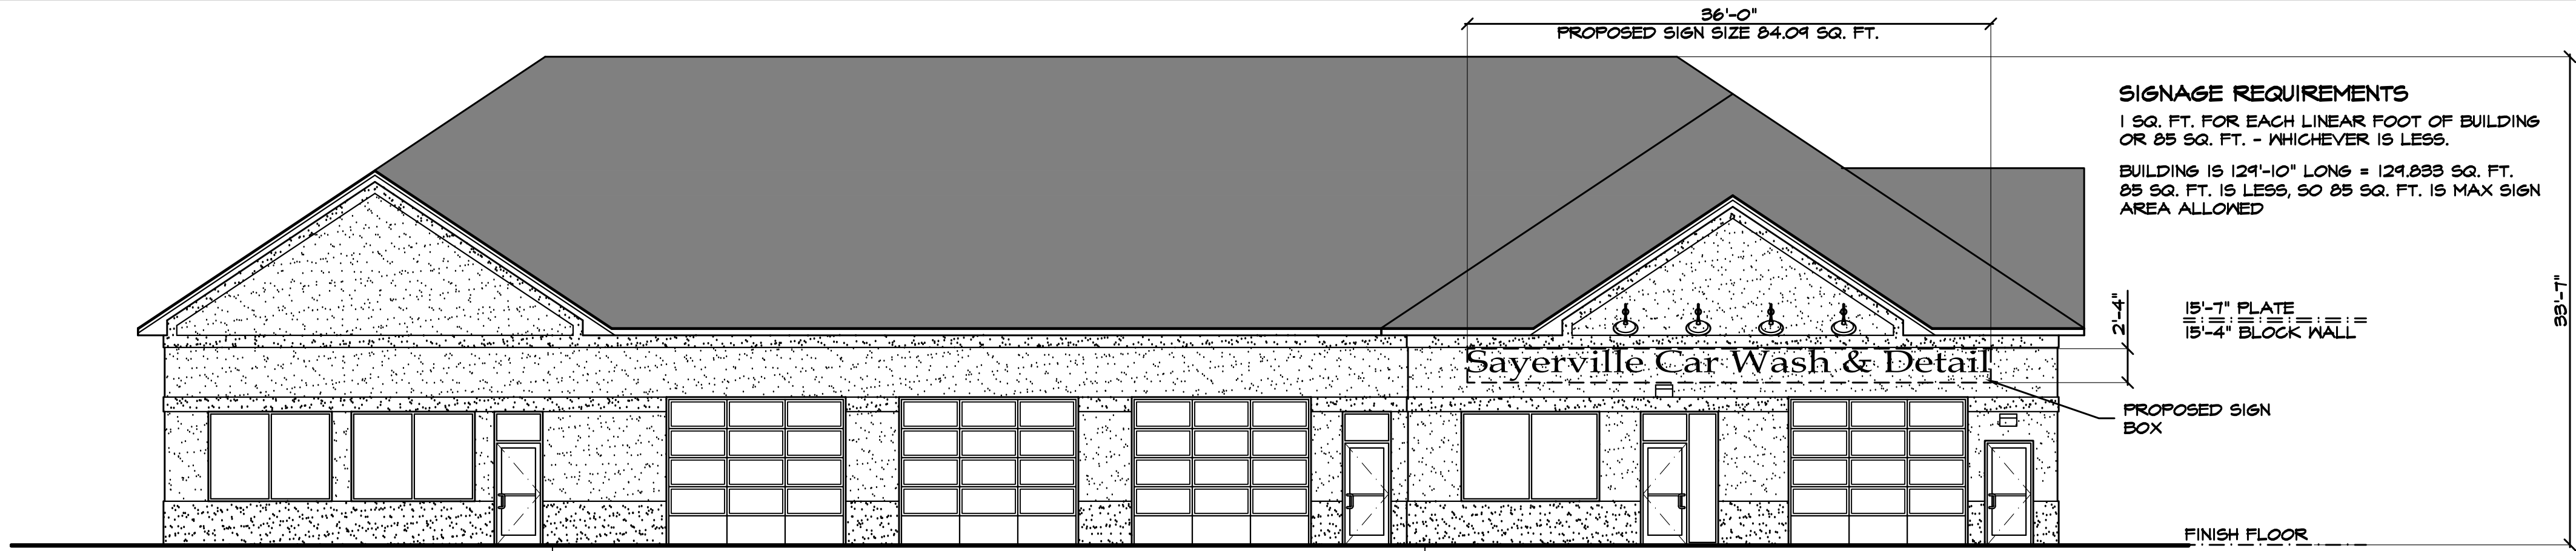


FRONT (EAST) ELEVATION
SCALE: 1/8" = 1'-0"

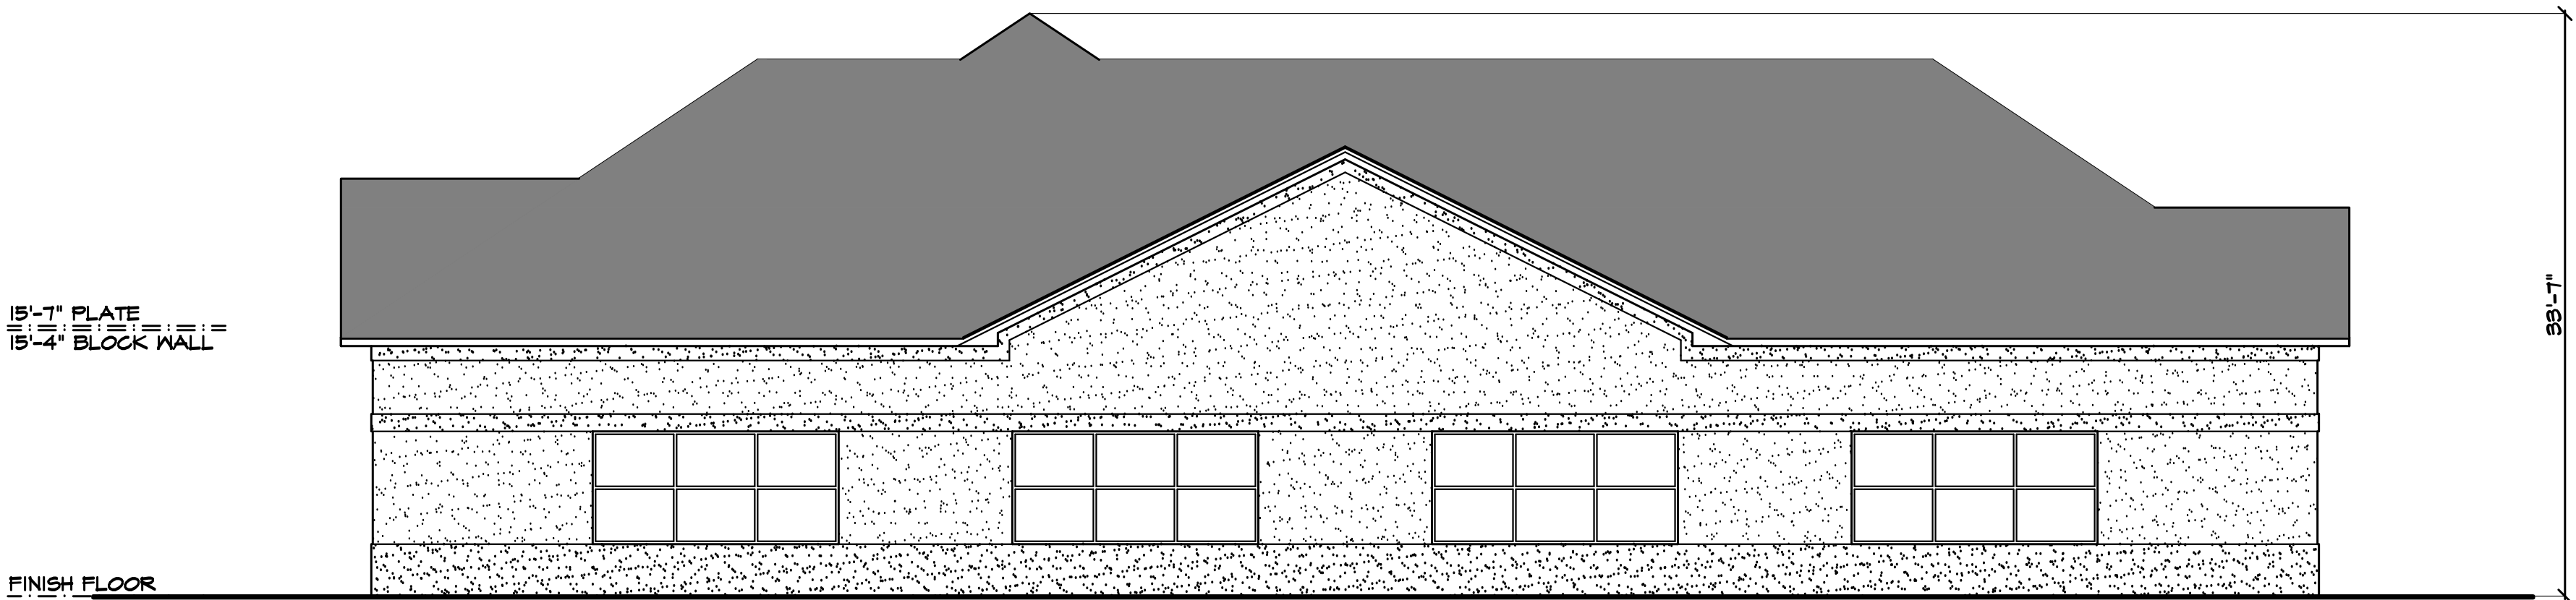

RIGHT (NORTH) ELEVATION
SCALE: 1/8" = 1'-0"



LEFT (SOUTH) ELEVATION
SCALE: 1/8" = 1'-0"

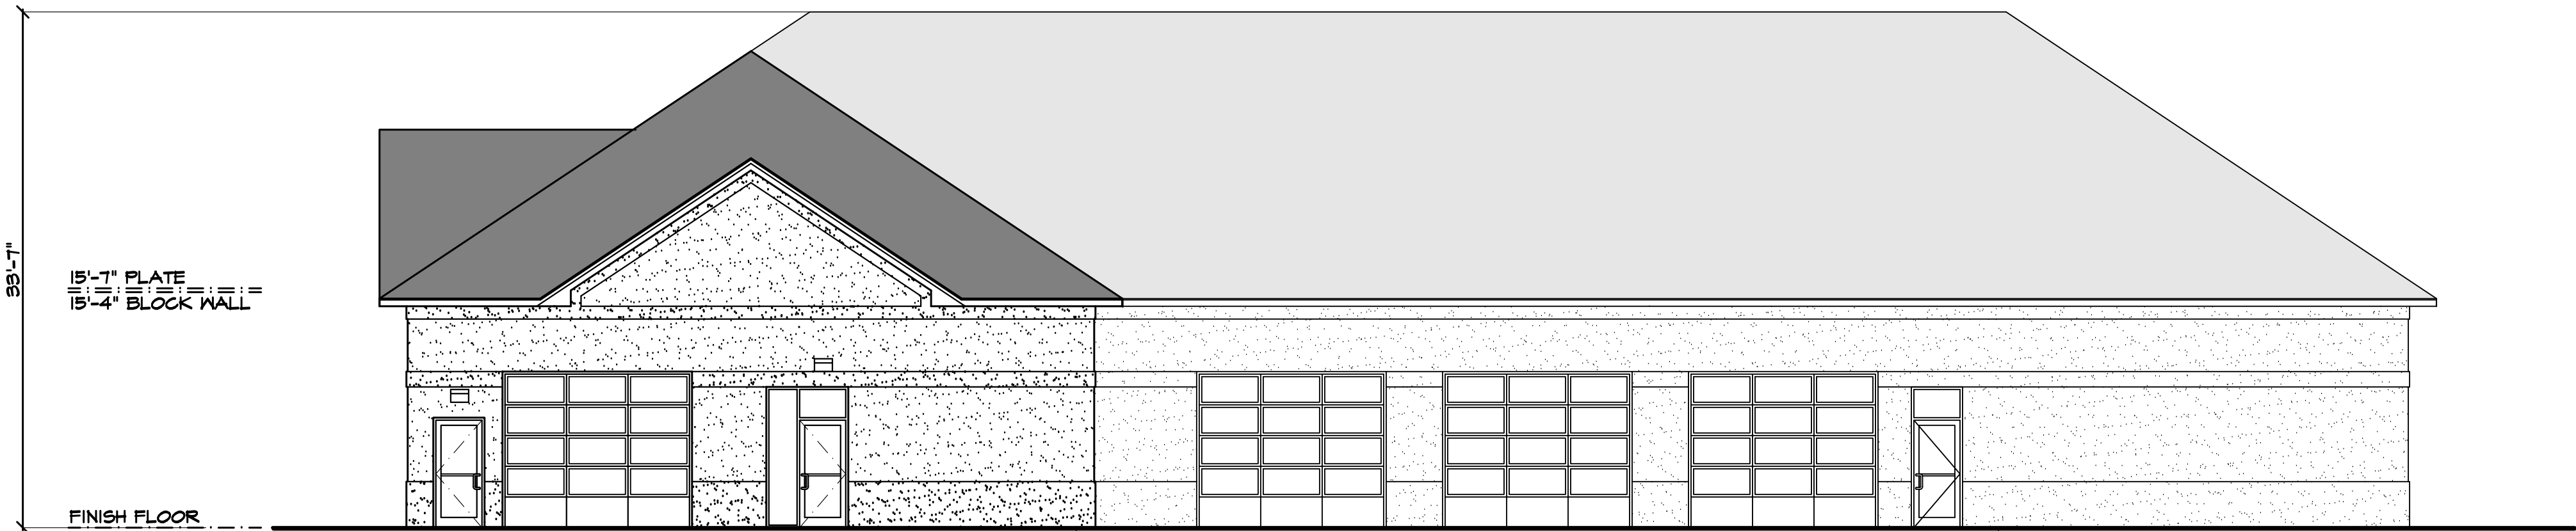

REAR (WEST) ELEVATION
SCALE: 1/8" = 1'-0"

RELEASE STATUS OF THIS DRAWING

- ☐ PRELIMINARY DRAWING
- ☐ PROGRESS PRINT
- ☐ PARTIAL RELEASE
- ☐ FULL RELEASE

THESE PLANS ARE THE PROPERTY OF THE ARCHITECT AND MAY NOT BE COPIED, RE-USED, OR ALTERED WITHOUT HIS APPROVAL.

6.23.25	APPLICATION DRAWINGS	K.P.S.
4.7.25	REDUCED TUNNEL LENGTH	K.P.S.
NO.	DATE	REVISIONS BY

PROJECT:
CONSTRUCTION DRAWINGS FOR:
CaraVan
US HIGHWAY 9 SOUTH
SAYREVILLE, NEW JERSEY

Drawings:	ELEVATIONS	N.J. REG. NUMBER 08930
Date: 11.11.24		
Scale: AS NOTED		
Comm. No: 24001		
Drawn By: K.P.S.	THOMAS R. CANZANI	

A-2
OF 2