




21-00 ROUTE 208 SOUTH SUITE 260
FAIR LAWN, NEW JERSEY 07410
PH: 201-265-5645

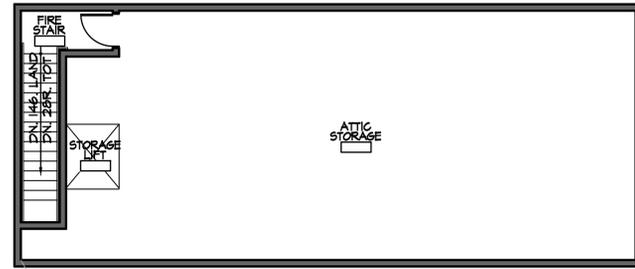

ATTIC FLOOR PLAN
SCALE: 1/8" = 1'-0"
TOTAL FLOOR = 1,269.7 S.F.

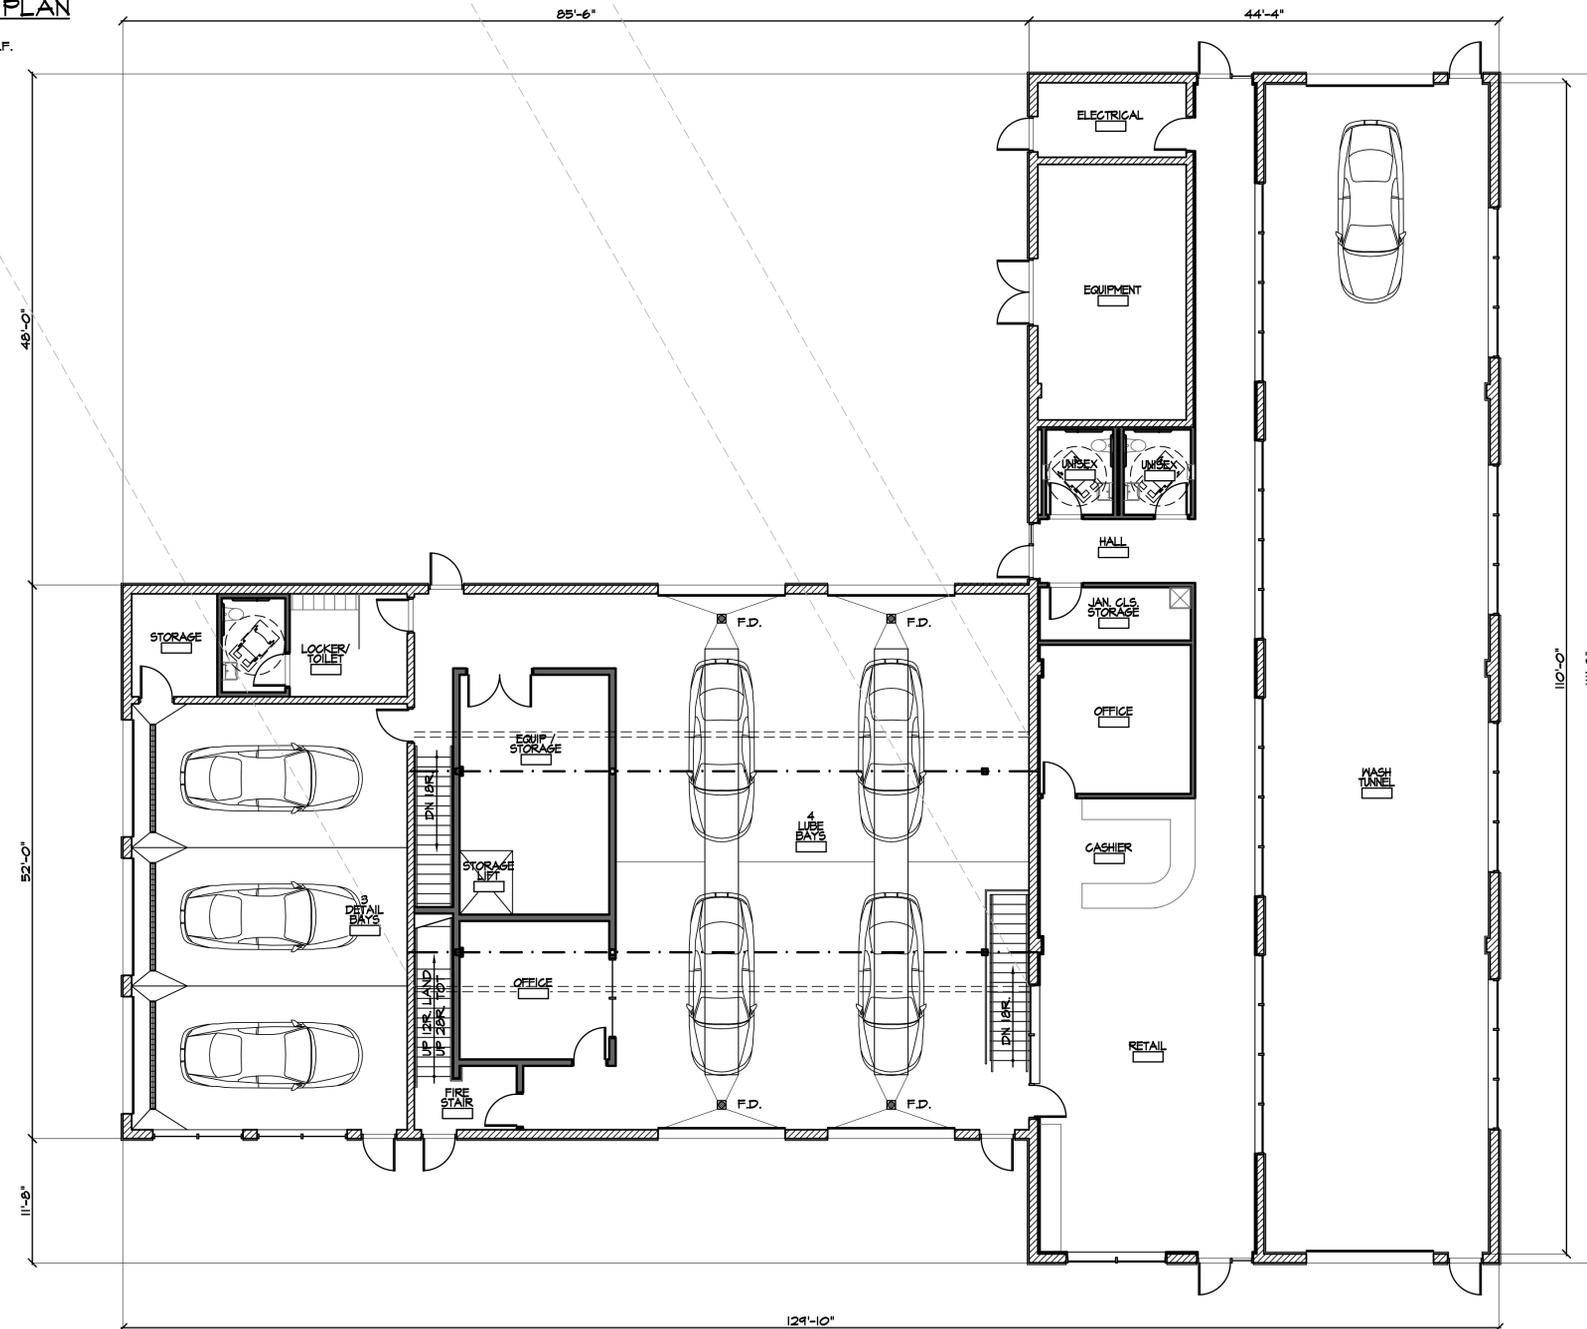

FIRST FLOOR PLAN
SCALE: 1/8" = 1'-0"
TOTAL FLOOR = 4,346.5 S.F.

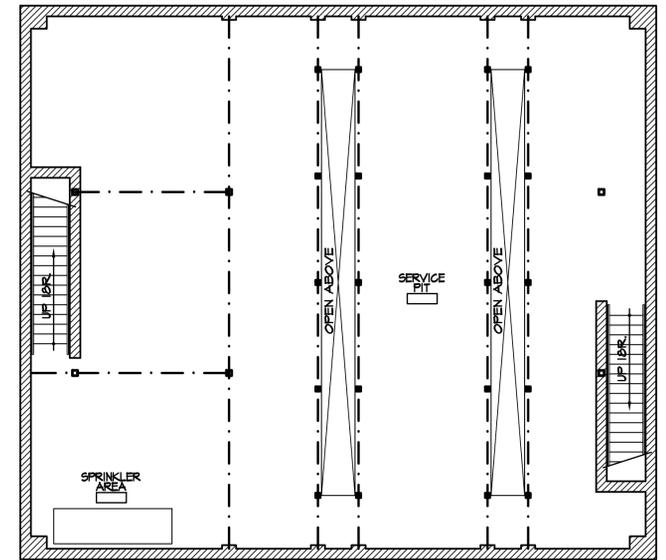

BASEMENT PLAN
SCALE: 1/8" = 1'-0"
TOTAL FLOOR = 2,900 S.F.

RELEASE STATUS OF THIS DRAWING

- PRELIMINARY DRAWING
- PROGRESS PRINT
- PARTIAL RELEASE
- FULL RELEASE

THESE PLANS ARE THE PROPERTY OF THE ARCHITECT AND MAY NOT BE COPIED, RE-USED, OR ALTERED WITHOUT HIS APPROVAL.

NO.	DATE	REVISIONS	BY
12.4.25		ADD STOR. / REDUCED BAYS	K.P.S.
6.23.25		APPLICATION DRAWINGS	K.P.S.
4.7.25		REDUCED TUNNEL LENGTH	K.P.S.


PROJECT:
CONSTRUCTION DRAWINGS FOR:
Caravan
US HIGHWAY 9 SOUTH
SAYREVILLE, NEW JERSEY

Drawings:	FLOOR PLANS	
Date:	11.11.24	N.J. REG. NUMBER 08930
Scale:	AS NOTED	
Comm. No.:	24001	A-1 OF 2
Drawn By:	K.P.S.	




ARCHITECTS


21-00 ROUTE 208 SOUTH SUITE 260
FAIR LAWN, NEW JERSEY 07410
PH: 201-265-5645

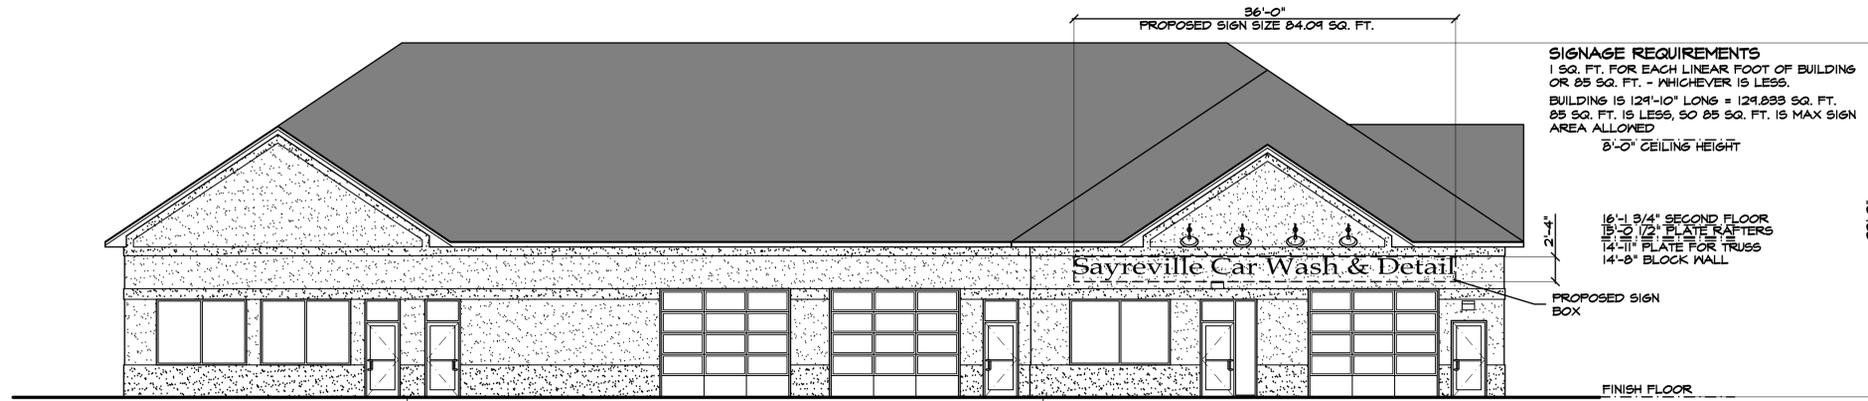


FRONT (EAST) ELEVATION
SCALE: 1/8" = 1'-0"

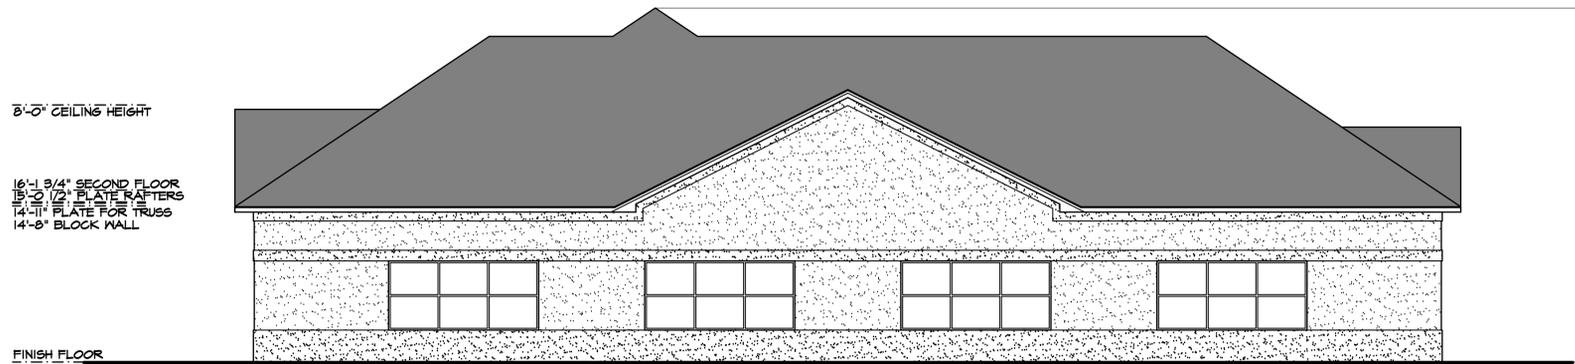

RIGHT (NORTH) ELEVATION
SCALE: 1/8" = 1'-0"

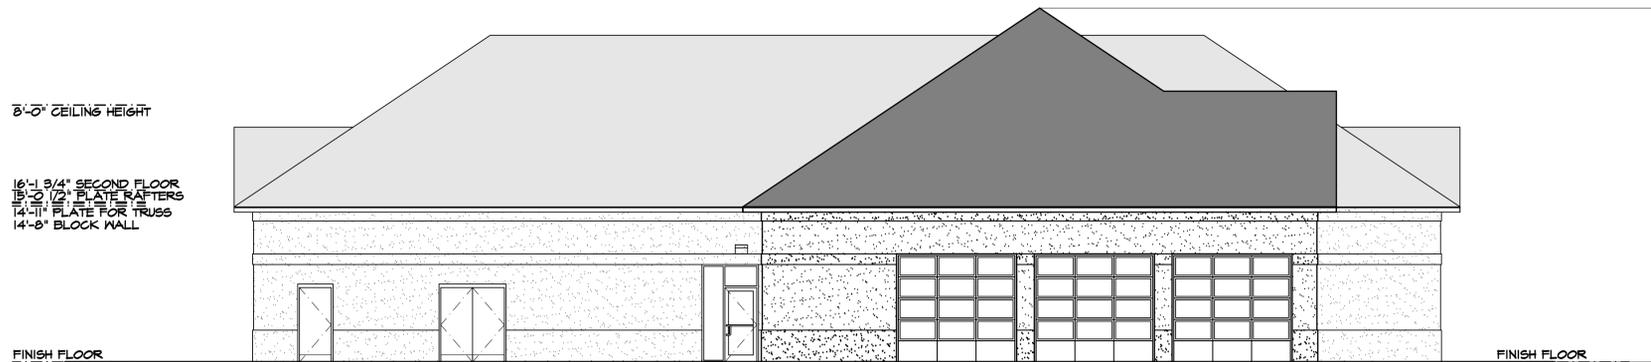

LEFT (SOUTH) ELEVATION
SCALE: 1/8" = 1'-0"

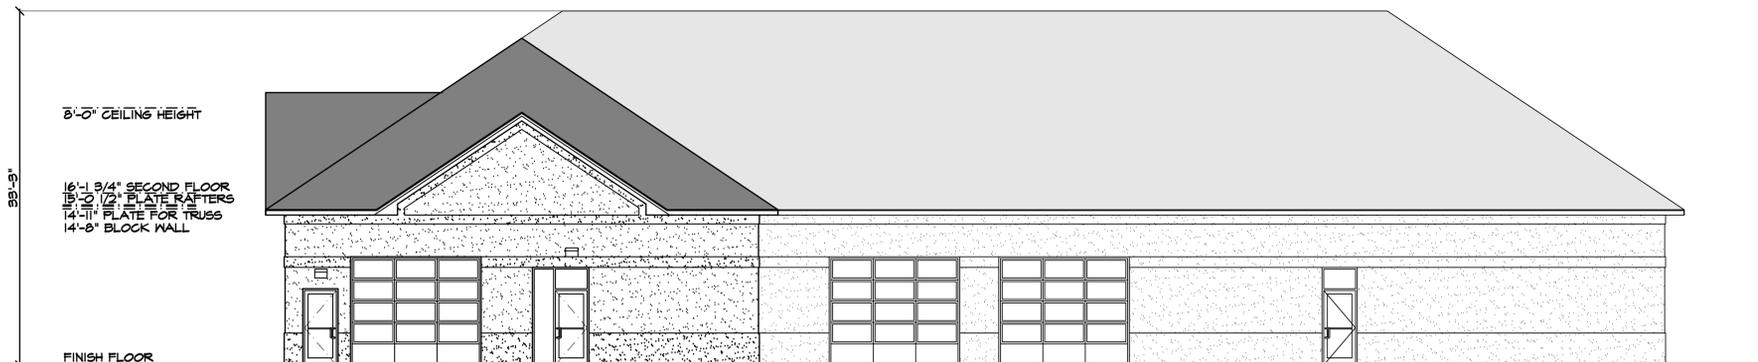

REAR (WEST) ELEVATION
SCALE: 1/8" = 1'-0"

RELEASE STATUS OF THIS DRAWING

- PRELIMINARY DRAWING
- PROGRESS PRINT
- PARTIAL RELEASE
- FULL RELEASE

THESE PLANS ARE THE PROPERTY OF THE ARCHITECT AND MAY NOT BE COPIED, RE-USED, OR ALTERED WITHOUT HIS APPROVAL.

NO.	DATE	REVISIONS	BY
12.4.25		ADD STOR. / REDUCED BAYS	K.P.S.
6.23.25		APPLICATION DRAWINGS	K.P.S.
4.7.25		REDUCED TUNNEL LENGTH	K.P.S.

PROJECT:
CONSTRUCTION DRAWINGS FOR:
CaraVan
US HIGHWAY 9 SOUTH
SAYREVILLE, NEW JERSEY

Drawings:	ELEVATIONS	
Date: 11.11.24		N.J. REG. NUMBER 08930
Scale: AS NOTED		A-2 OF 2
Comm. No: 24001		
Drawn By: K.P.S.		THOMAS R. CANZANI