


2ND FLOOR PLAN

UNIT 'C' - (2 BEDRM.)

SCALE: 1/4" = 1'-0"

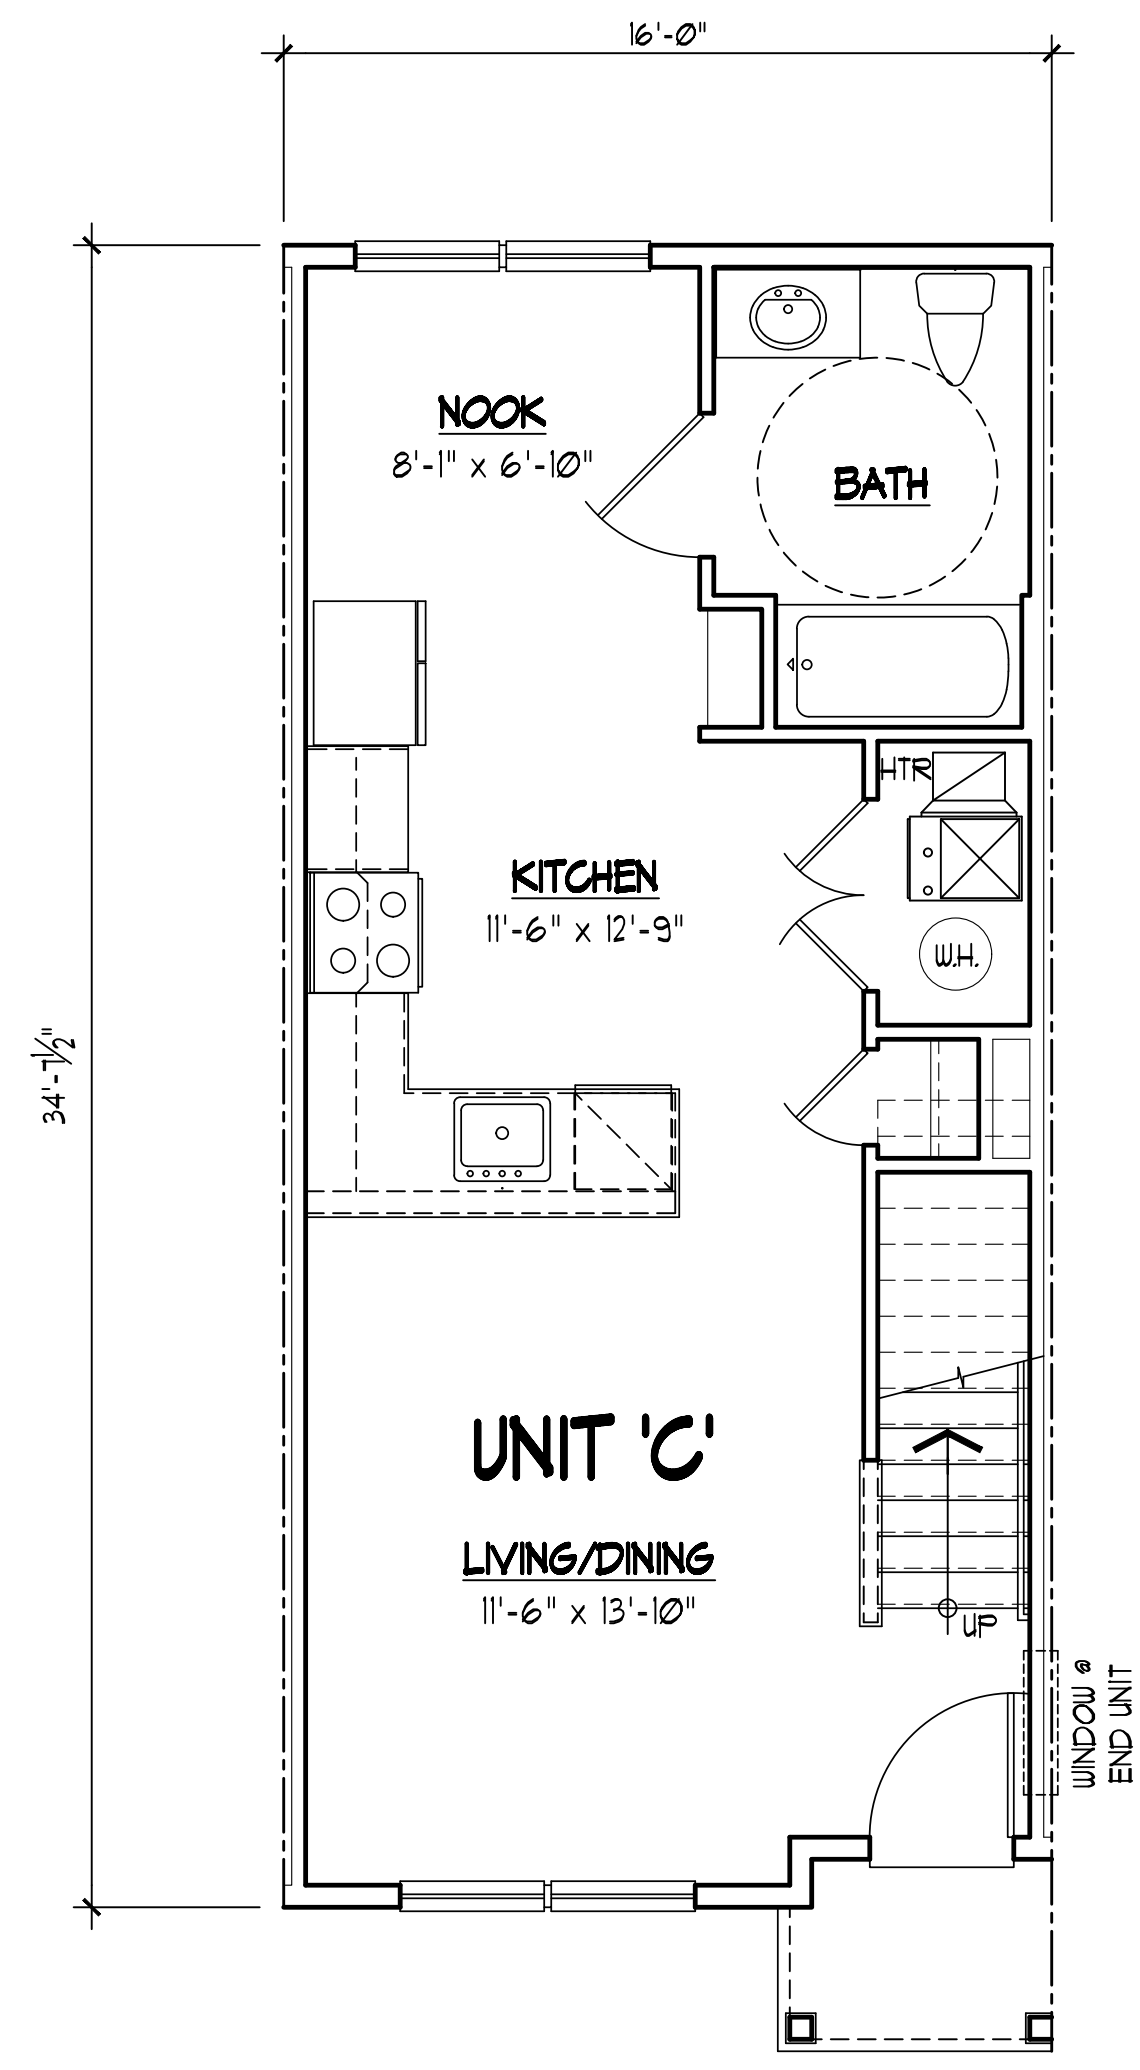


1ST FLOOR PLAN

UNIT 'C' - (2 BEDRM.)

SCALE: 1/4" = 1'-0"

1ST FLOOR: 549 SF.
2ND FLOOR: 512 SF.
TOTAL: 1,061 SF.

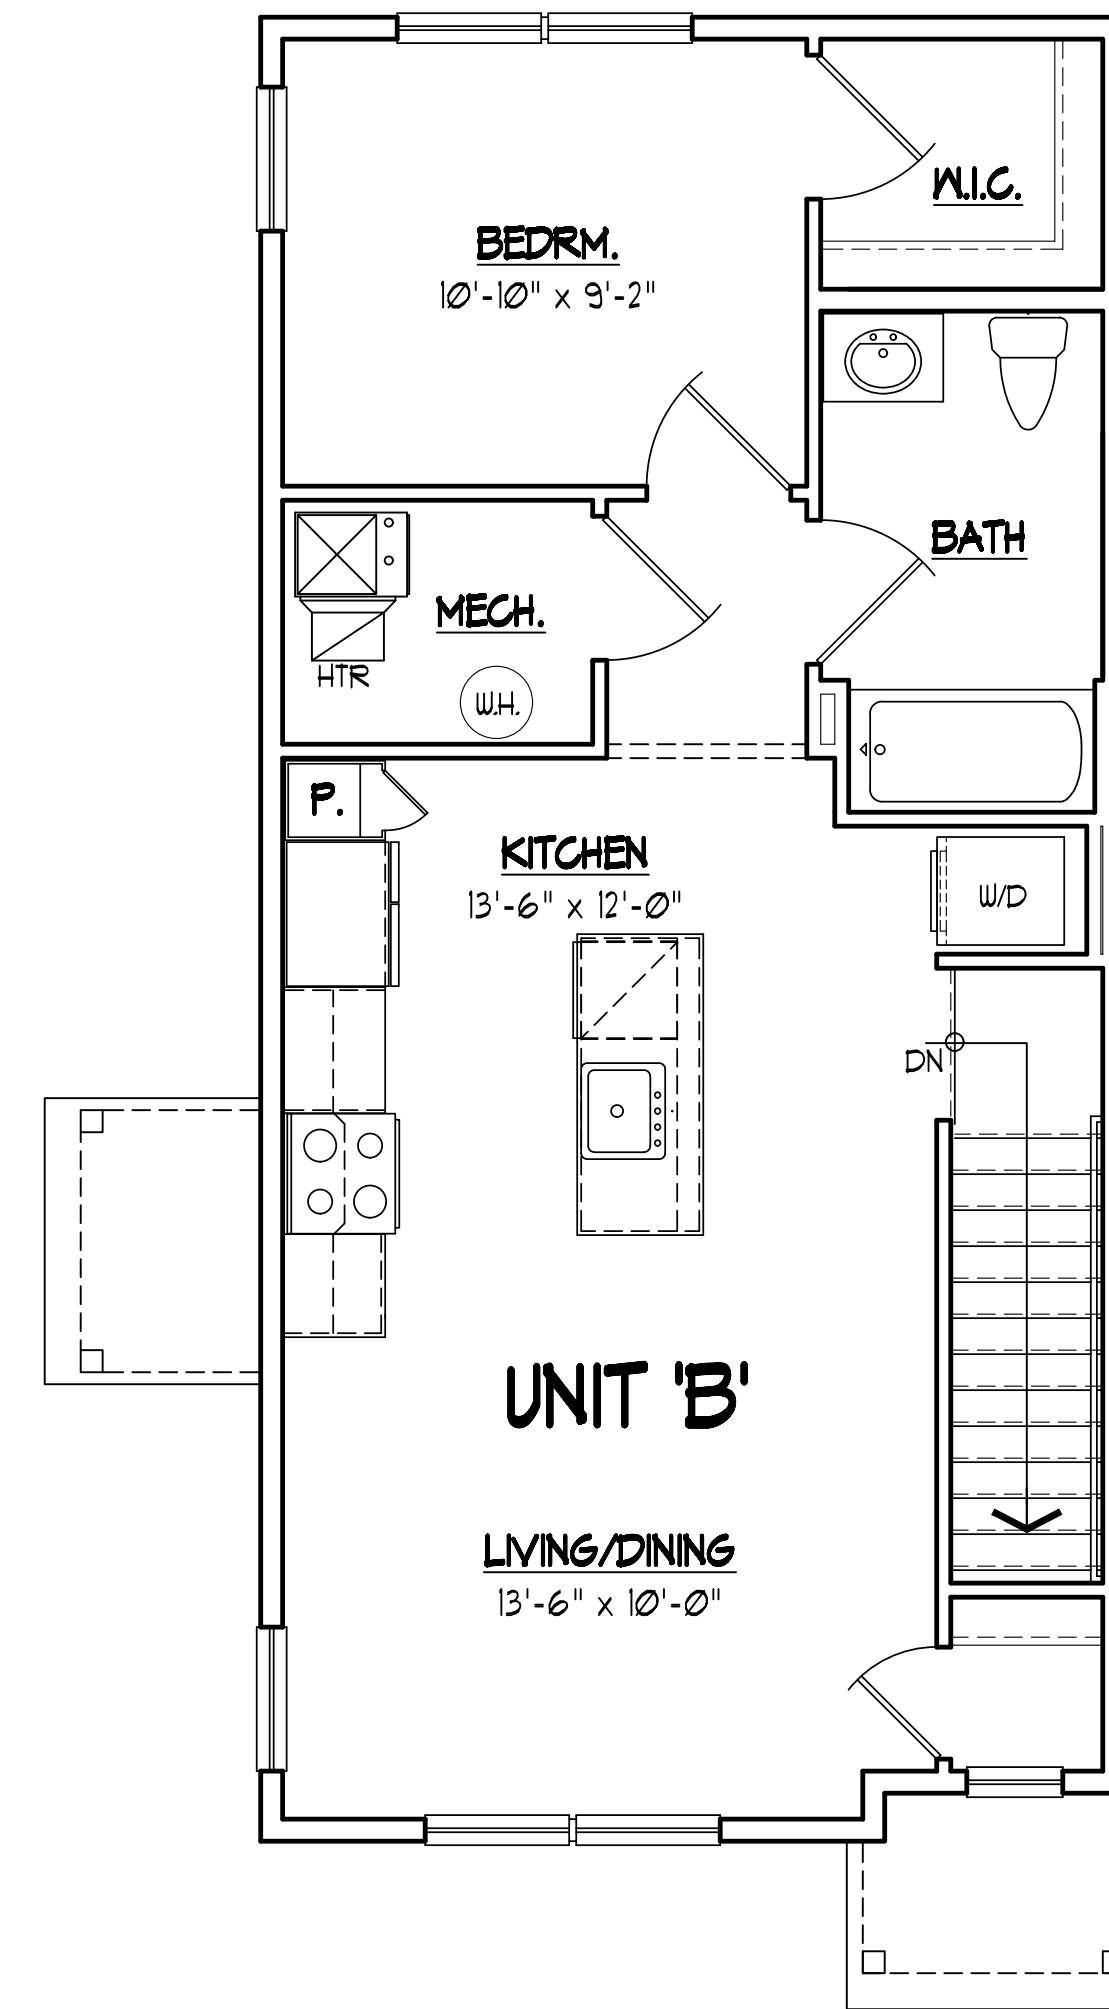


2ND FLOOR PLAN

UNIT 'B' - (1 BEDRM.)

SCALE: 1/4" = 1'-0"

702 SF.

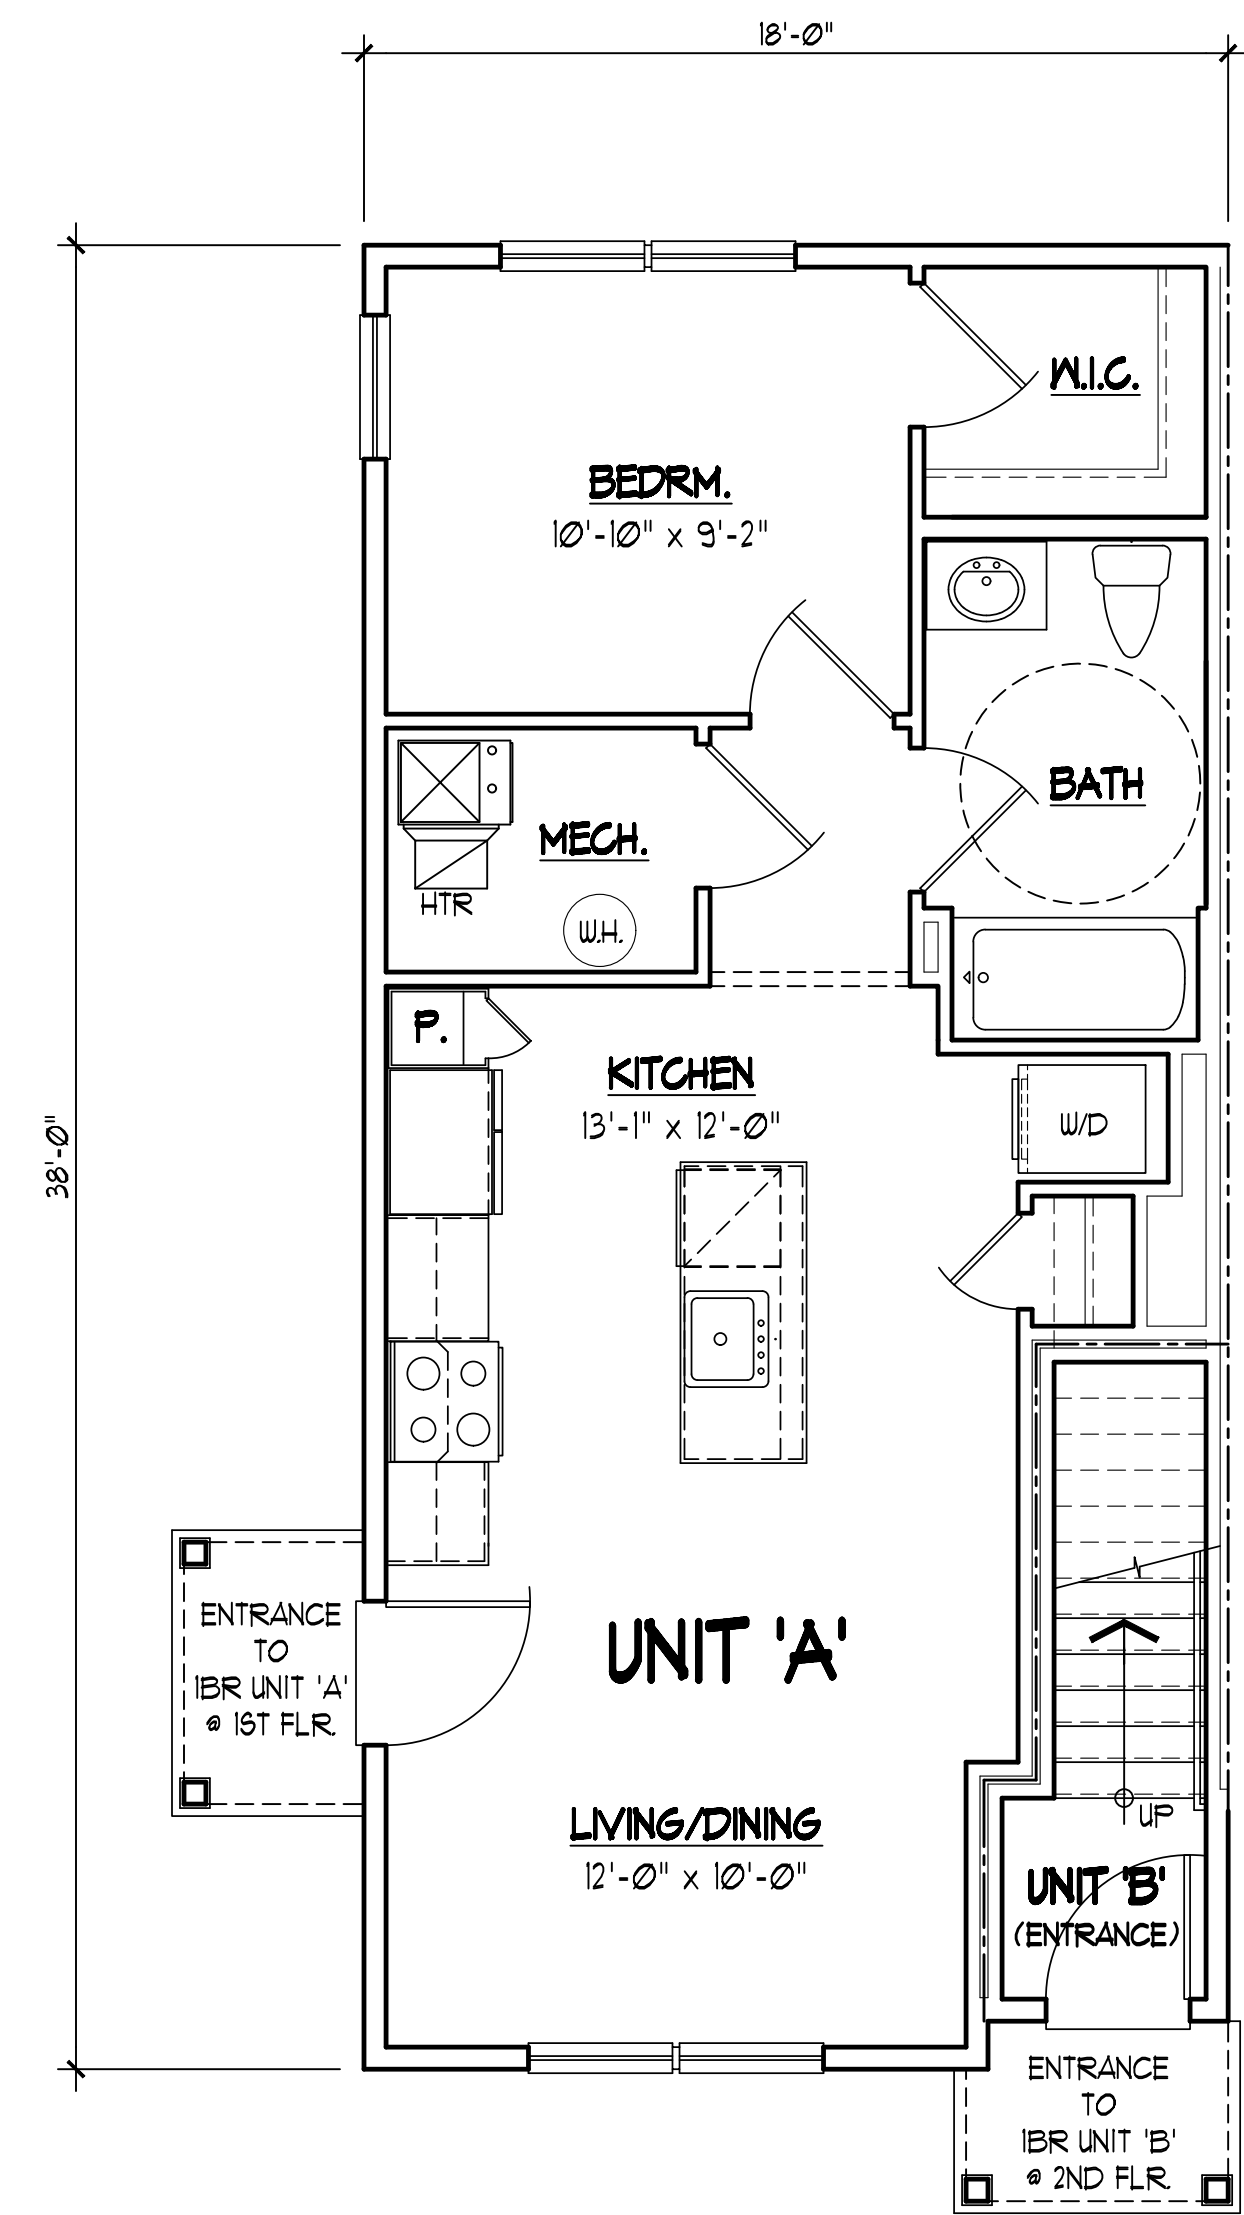

1ST FLOOR PLAN

UNIT 'A' - (1 BEDRM.)

SCALE: 1/4" = 1'-0"

617 SF.