


2ND FLOOR PLAN

UNIT 'D' - (3 BEDRM.)

SCALE: 1/4" = 1'-0"

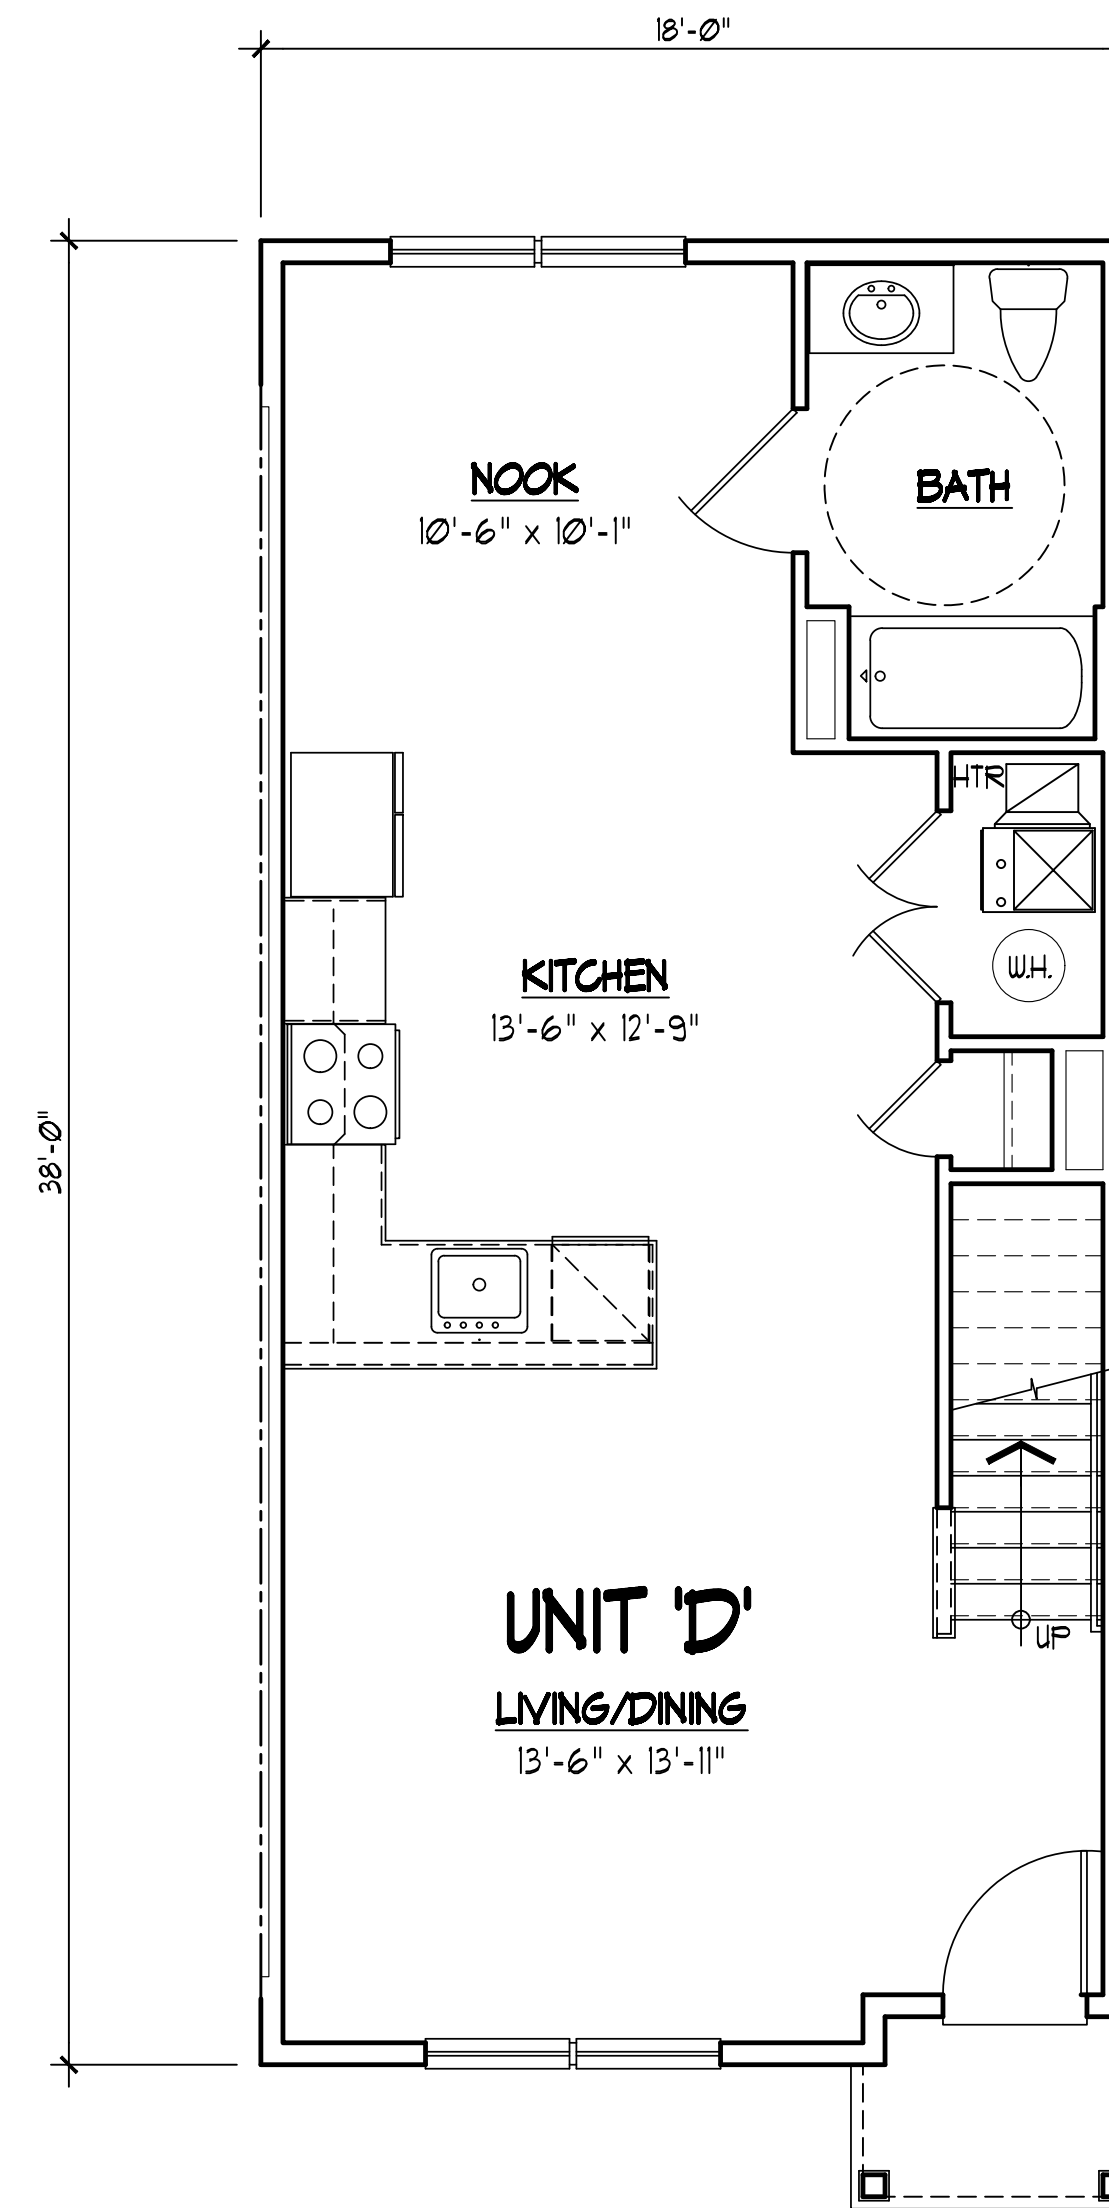

1ST FLOOR PLAN

UNIT 'D' - (3 BEDRM.)

SCALE: 1/4" = 1'-0"

1ST FLOOR: 679 S.F.
2ND FLOOR: 642 S.F.
TOTAL: 1,321 S.F.