



**BASEMENT PLAN**

SCALE: 1/4" = 1'-0"

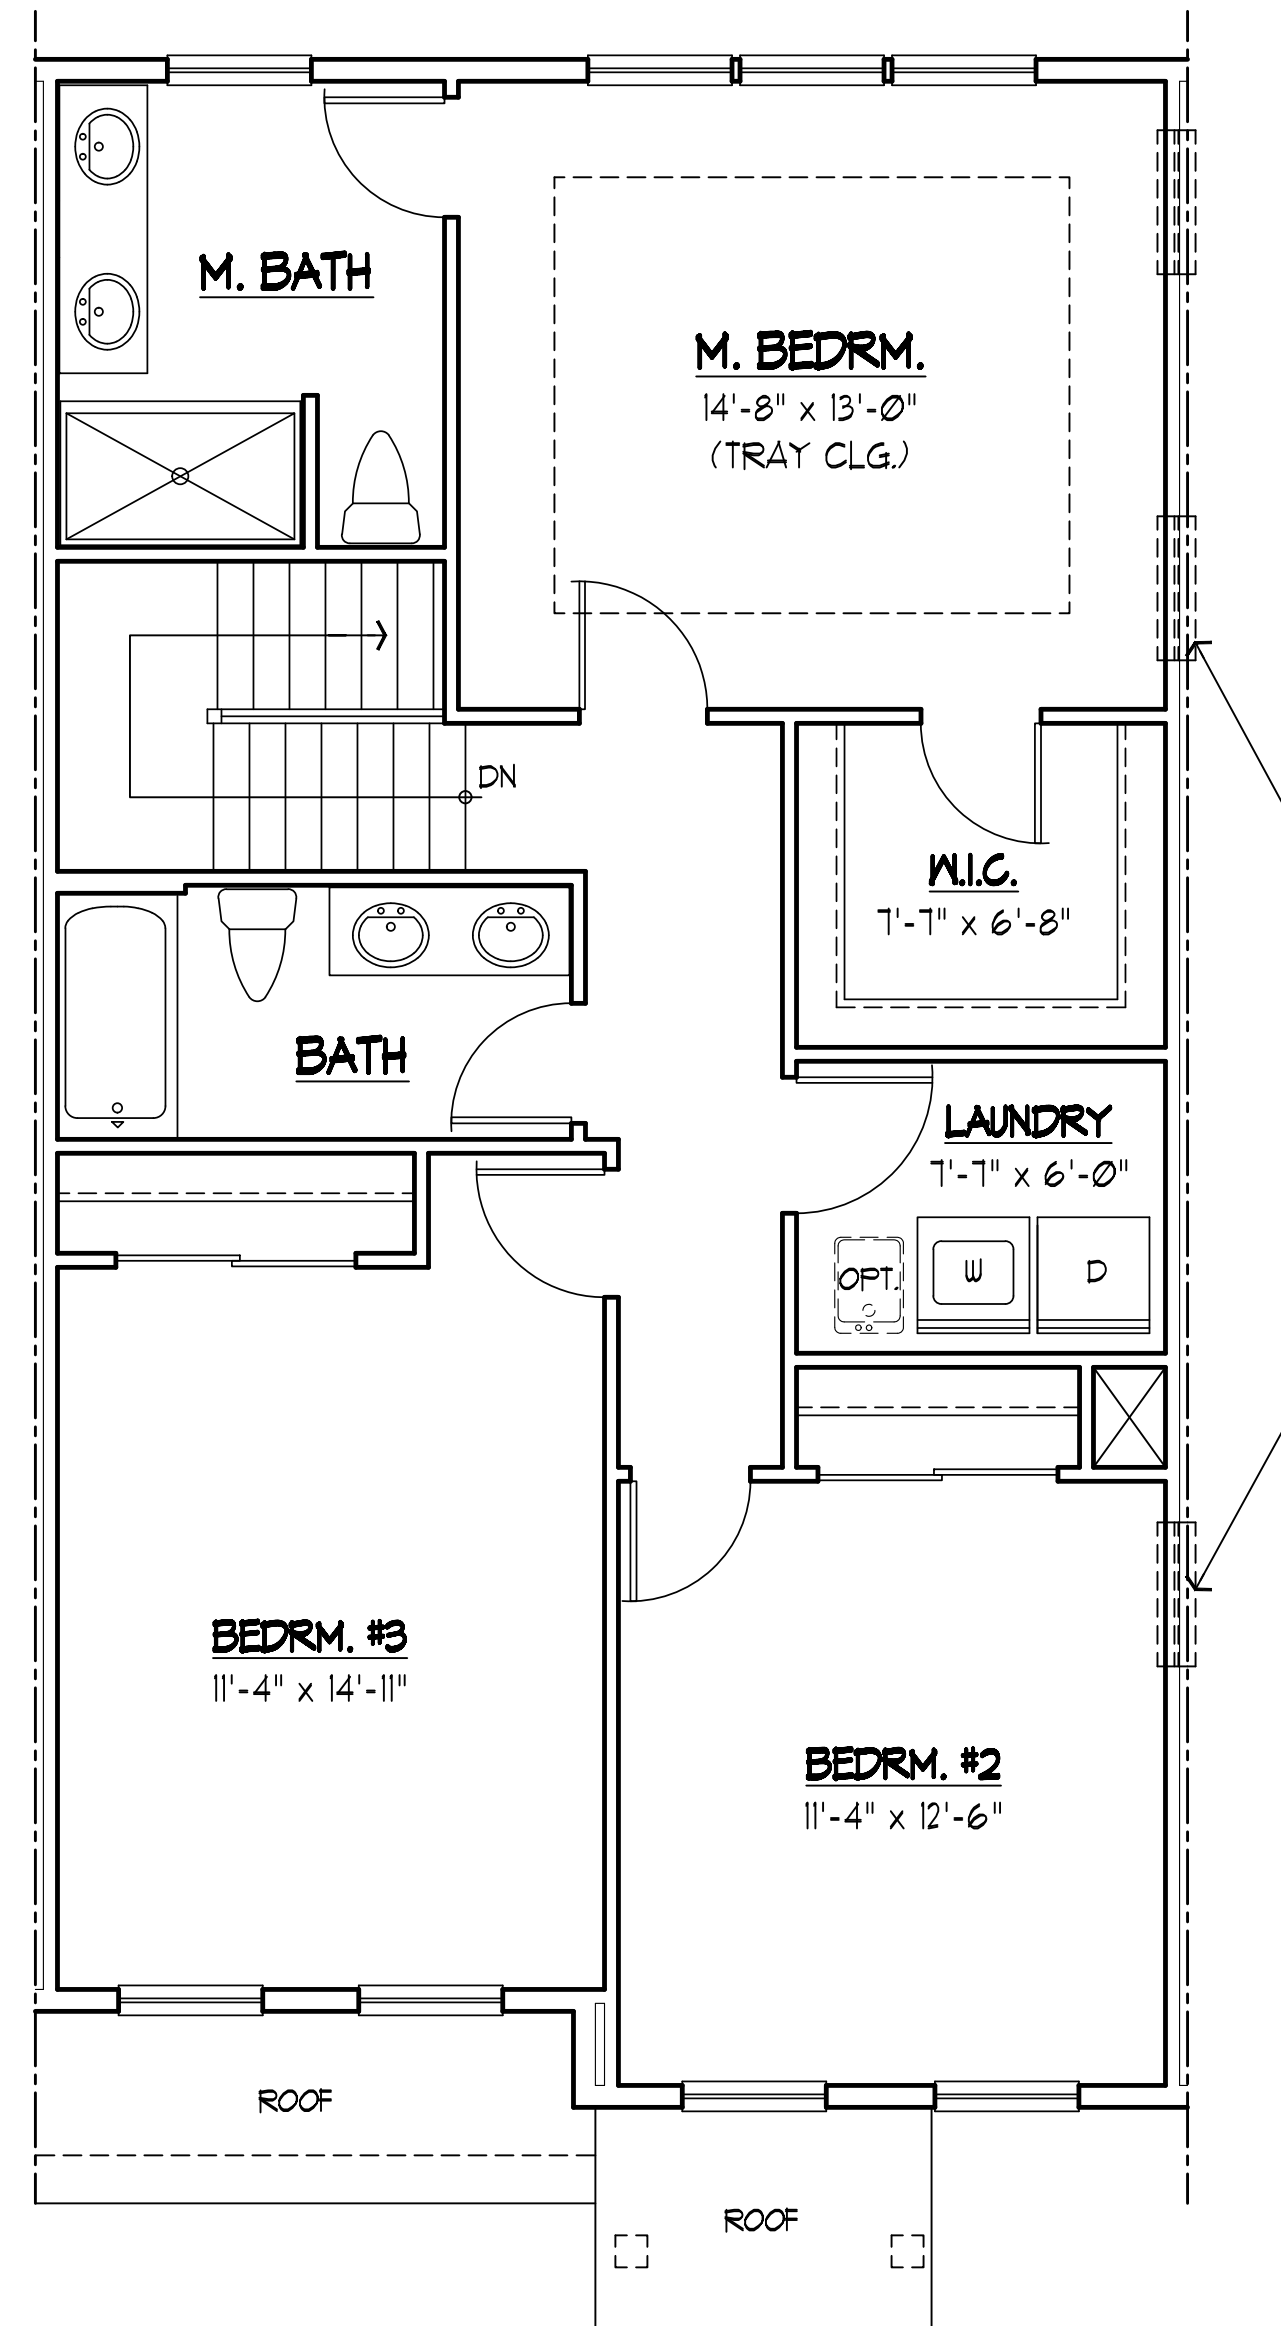

**SECOND FLOOR PLAN**

SCALE: 1/4" = 1'-0"

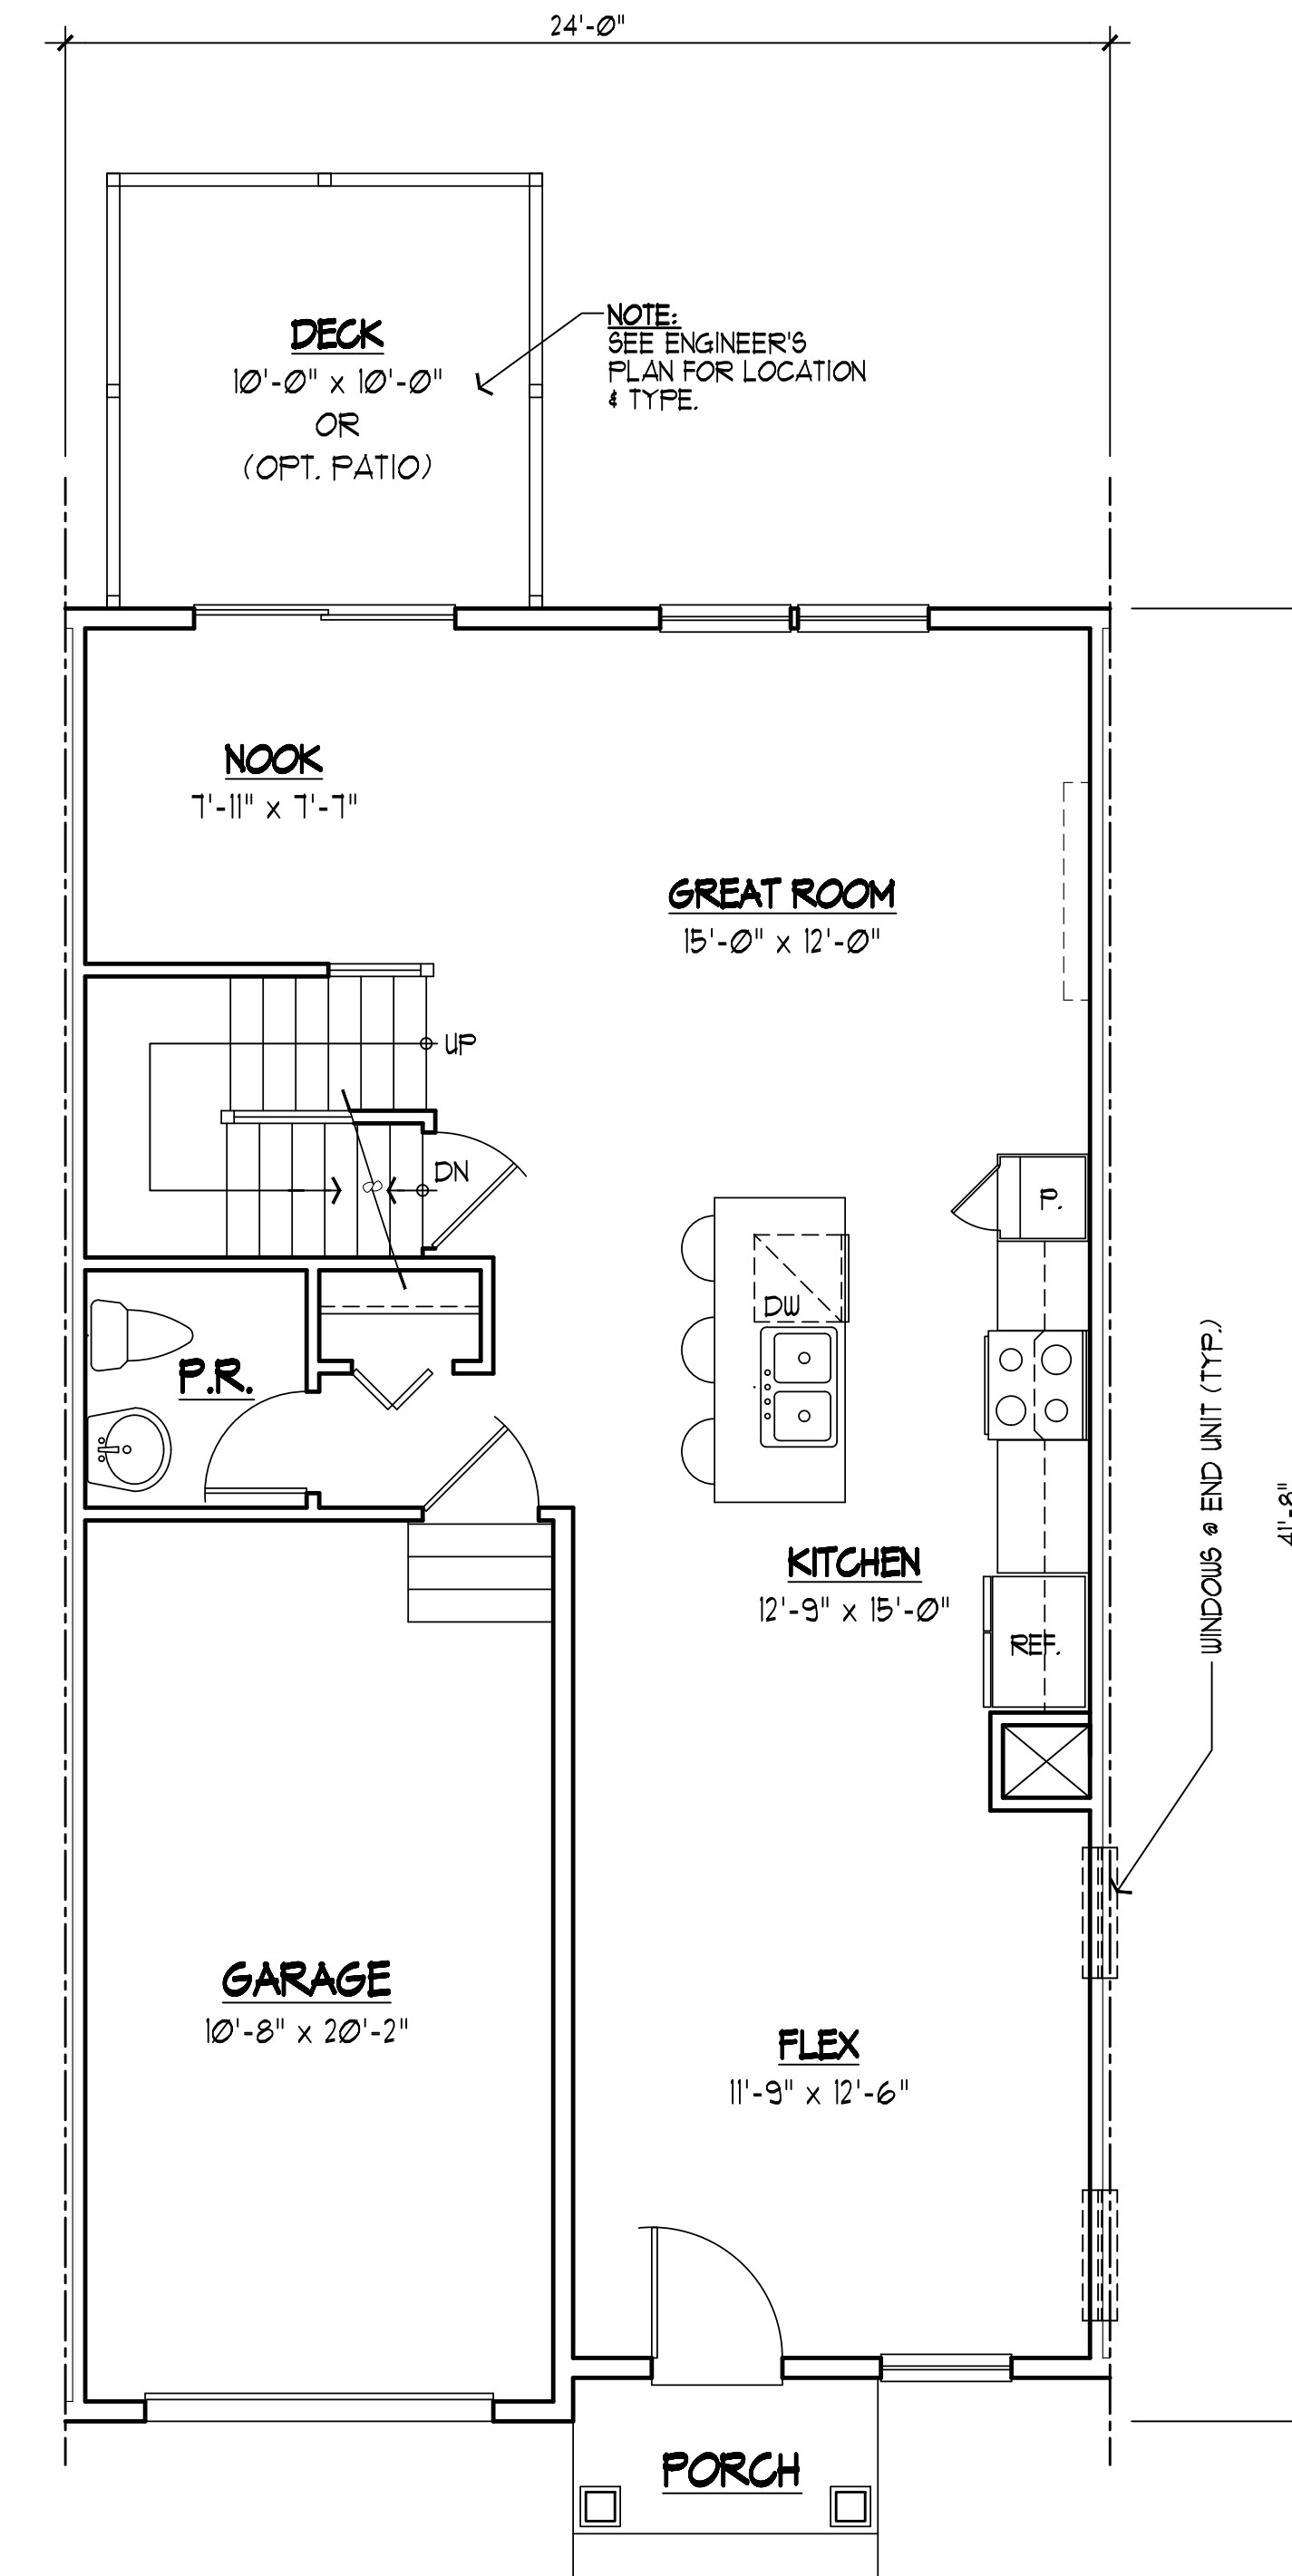

**FIRST FLOOR PLAN**

SCALE: 1/4" = 1'-0"

FIRST FLOOR:	749 SF.
SECOND FLOOR:	945 SF.
TOTAL:	1,694 SF.
GARAGE:	239 SF.
BSMT:	155 SF.