


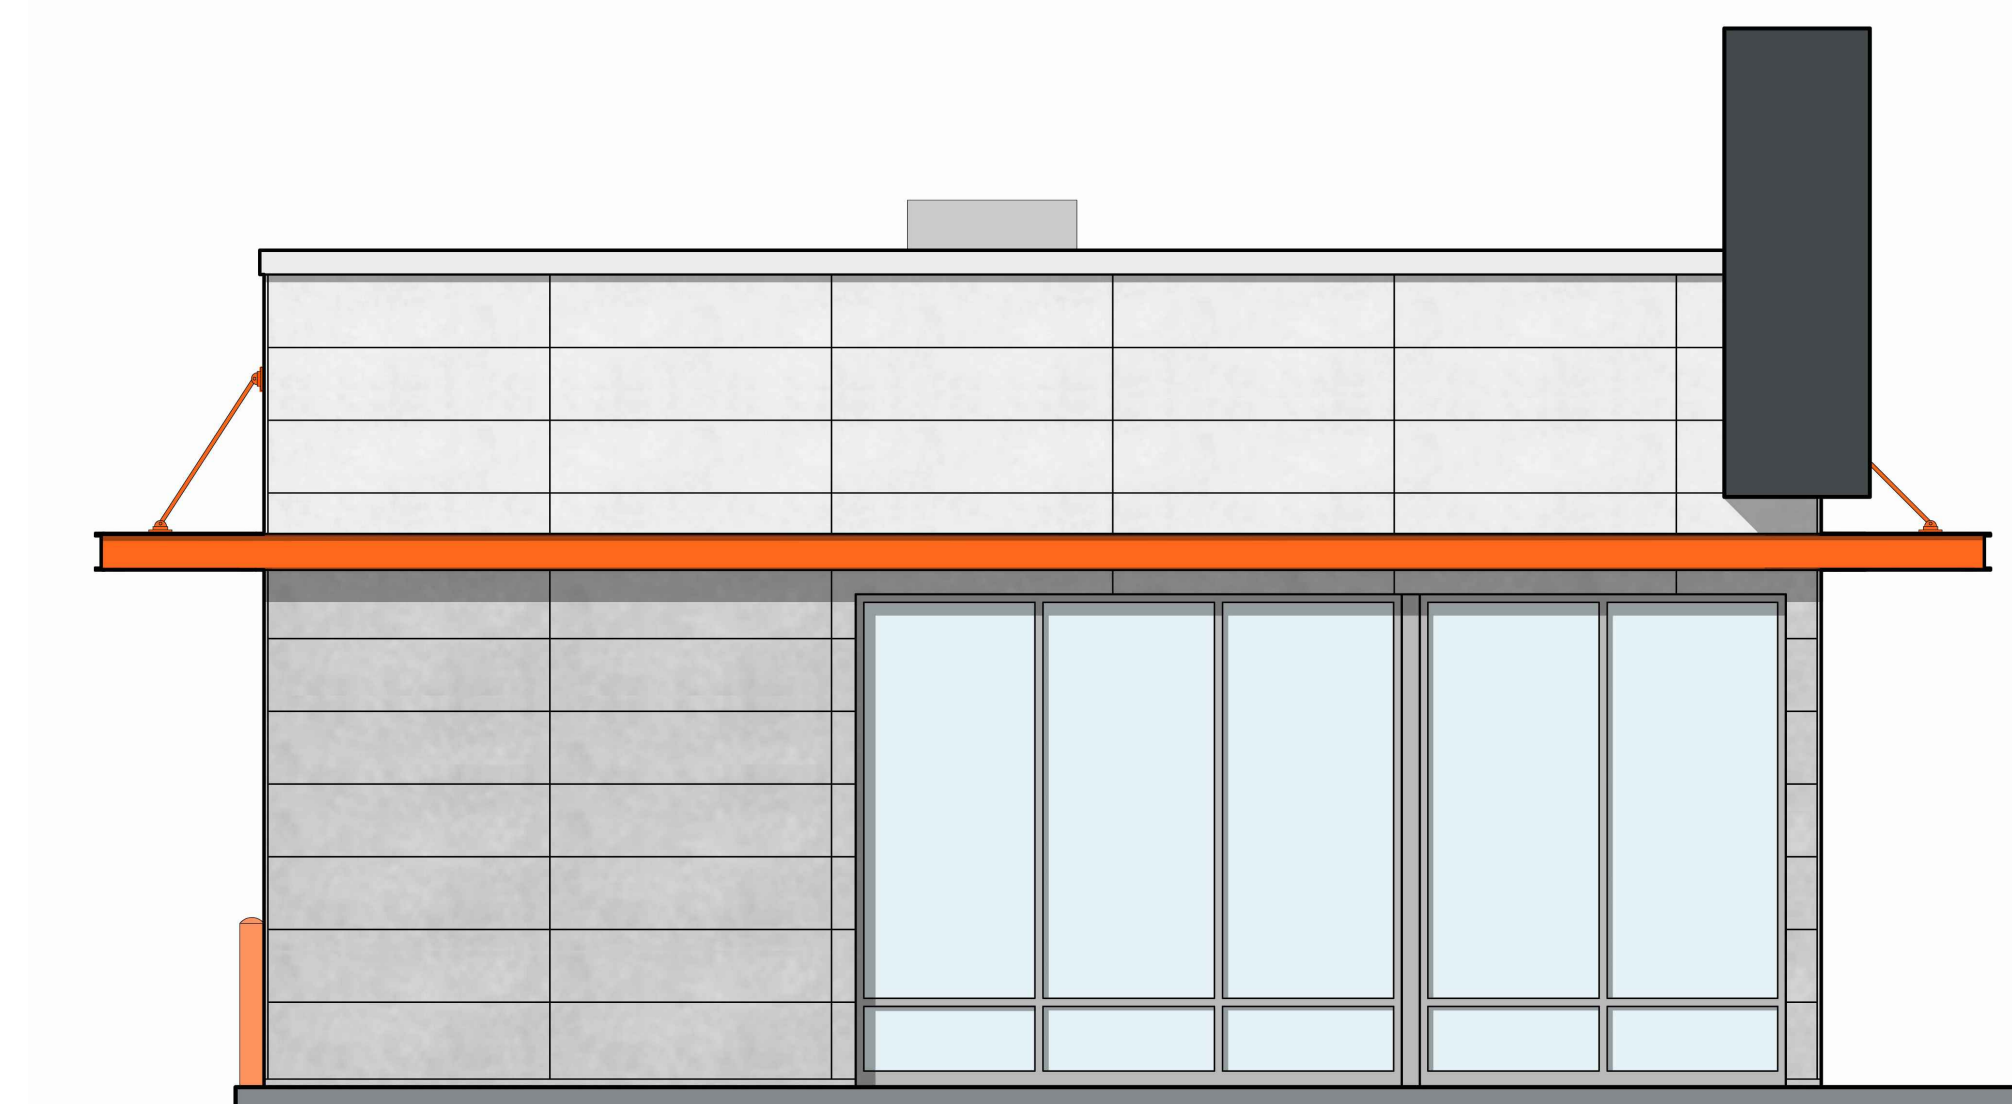

1 WEST ELEVATION (@ NORTH ERNSTON RD.)  
NTS NOTE:



2 SOUTH ELEVATION  
NTS NOTE:



3 NORTH ELEVATION  
NTS NOTE:



4 EAST ELEVATION  
NTS NOTE:

36 Arnes Avenue  
Rutherford, NJ 07070  
Tel. 201.896.0333  
Fax. 201.896.9469  
email@gkanda.biz

**gkanda**  
ARCHITECTS, PC

Gary Kliesch and Associate Architects

Rev. No.	Drawing Issues / Revisions	Date

NJ: AI 13332 NJCID: 21D00025000  
NY: 025618 CT: ARI 0009367  
FL: AR95782 DE: SS-0007765  
WI: 11180-5 MD: 14129  
PA: RA-015112-B SC: 8935  
D.C.: ARC101888 MA: 10610  
GA: RA 013963 MI: 1301064135  
VA: 401016373 IL: 001.023586  
NC: 11736 WV: 4569 NH: 04487

**Gary Kliesch**  
AIA, NCARB, NJCID

Proposed:  
**DUNKIN'**  
Block 368.07, Lots 1 & 2  
2909 Washington Rd. & North Ernston Rd.  
Sayreville, Middlesex County, NJ

Drawing Title:  
RENDERED ELEVATIONS

Date: 02/19/2021	Dwg No.
Drawn By: J.M.	<b>R</b> <b>1.0</b>
Checked By: D.F.	
Job No: 20-212	
1 of 1	