




3 - REAR ELEVATION
Scale: 1/4" = 1'-0"



4 - LEFT SIDE ELEVATION
Scale: 1/4" = 1'-0"

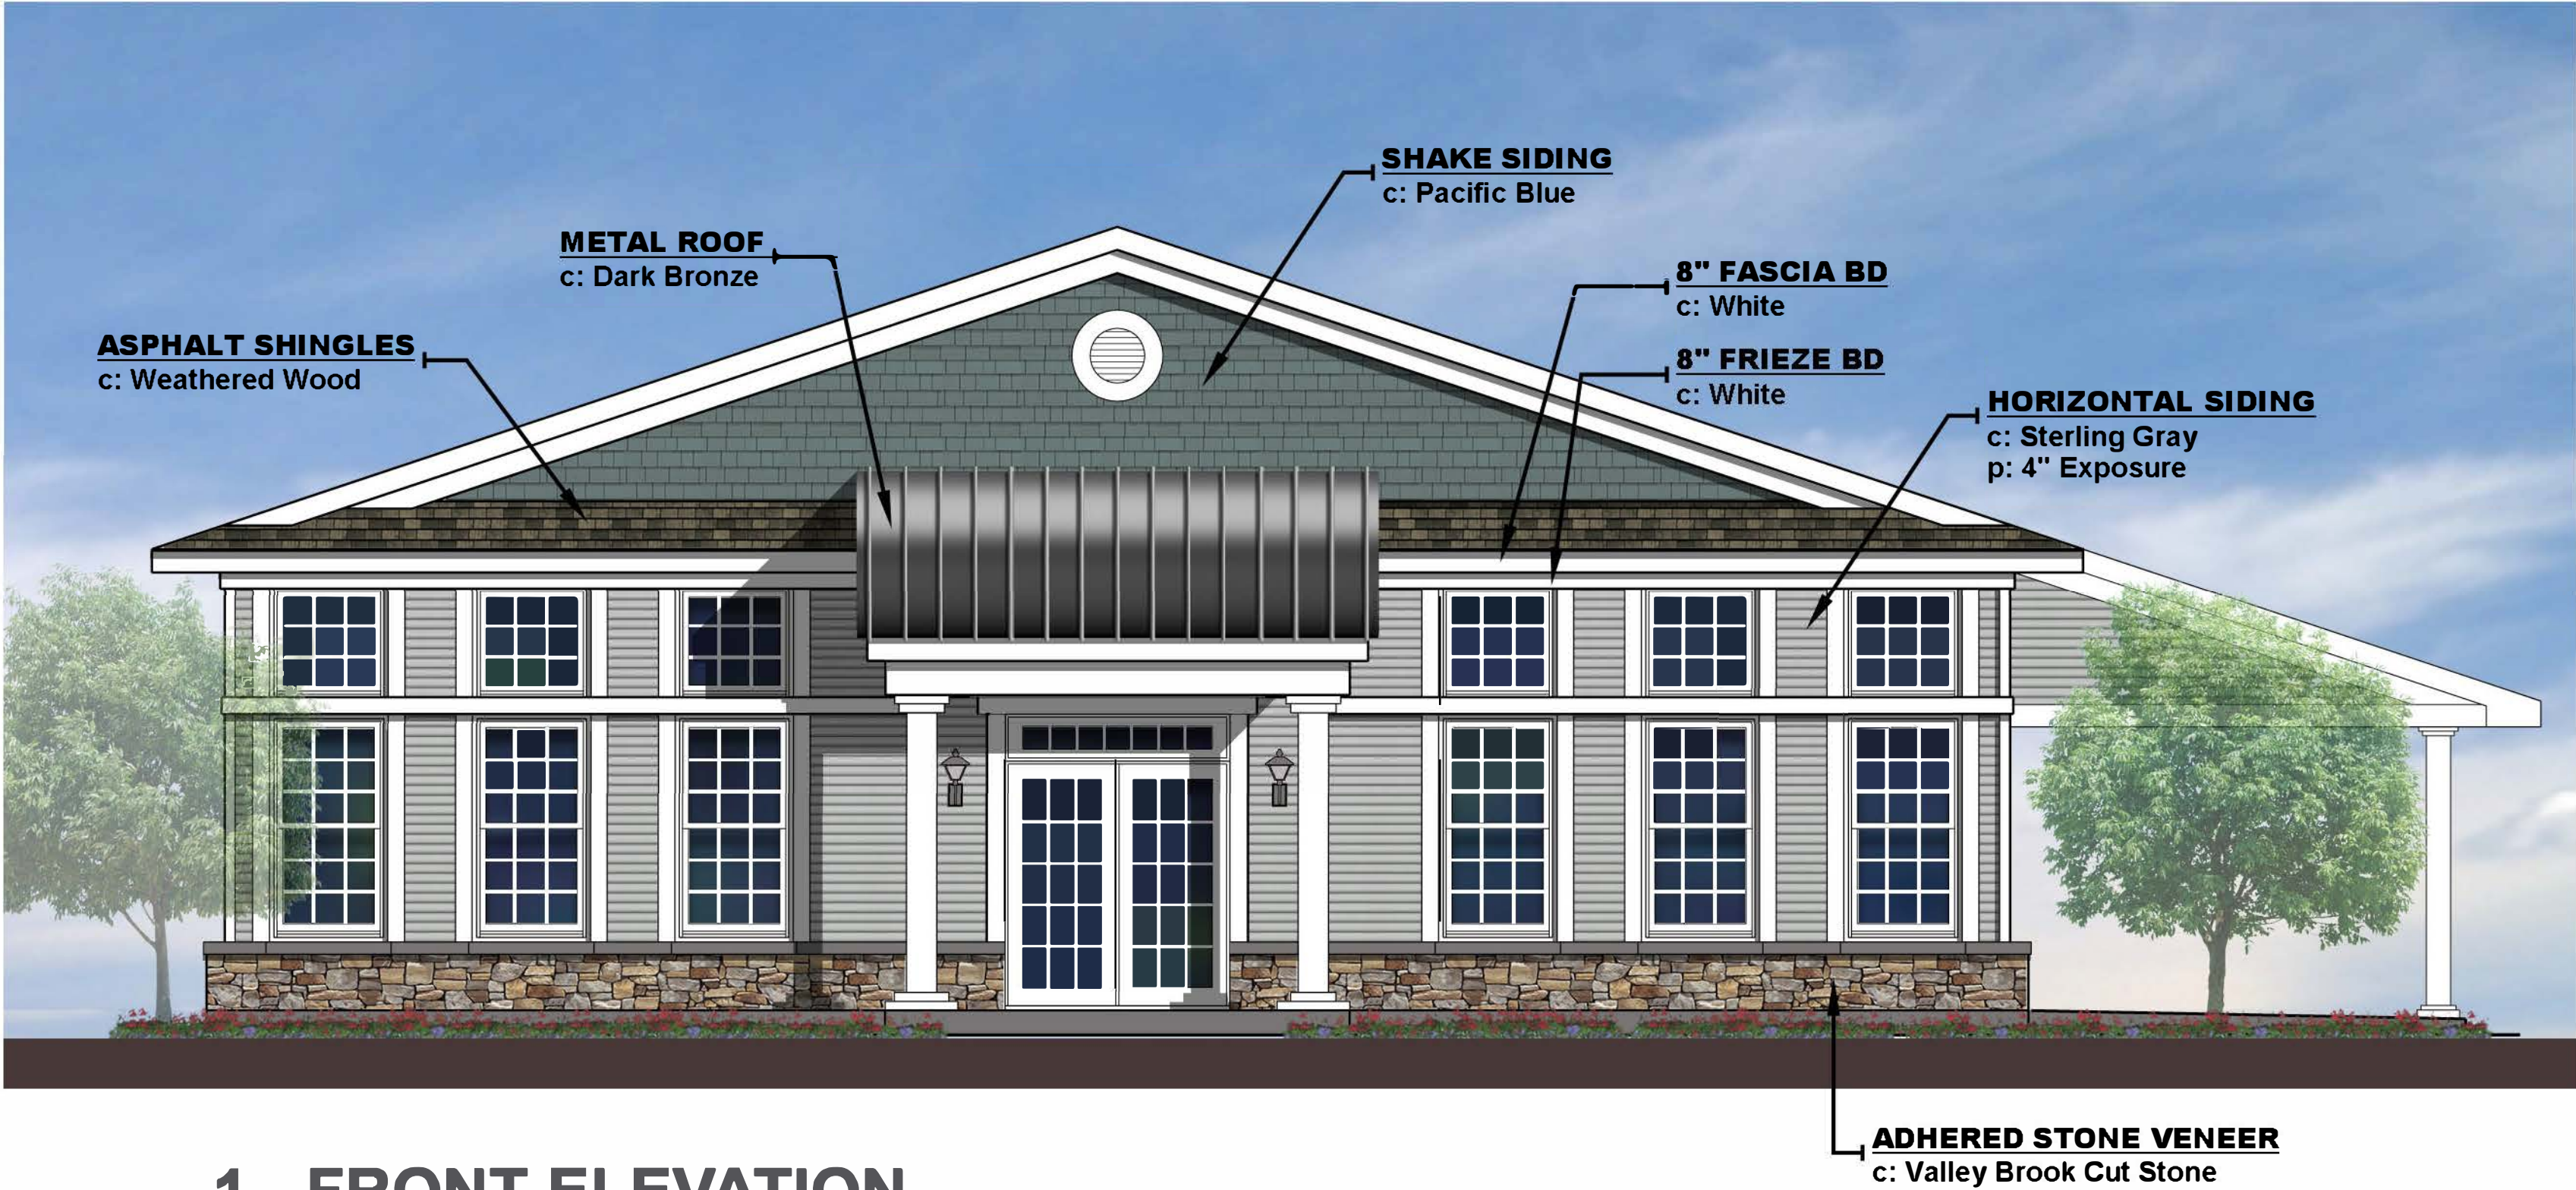


1 - FRONT ELEVATION
Scale: 1/4" = 1'-0"



2 - RIGHT SIDE ELEVATION
Scale: 1/4" = 1'-0"

CLUBHOUSE

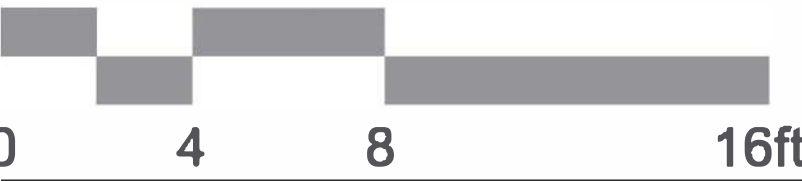

The Place at Sayreville
Sayreville, New Jersey

Project Number: 19020
Client: Community Investment Strategies
Drawing Number: 18 of 19
Date: 2020.04.24

©2020 BartonPartners Architects Planners, Inc. All rights reserved.

BARTONPARTNERS
urban design + architecture + interiors

Contact 610.930.2800 www.bartonpartners.com
Norristown 700 E. Main St. Suite 301 Norristown, PA 19401
Philadelphia 1524 Delancey St. 3rd Floor Philadelphia, PA 19102