



3 - REAR ELEVATION

Scale: 1/8" = 1'-0"



4 - LEFT SIDE ELEVATION

Scale: 1/8" = 1'-0"



1 - FRONT ELEVATION


Scale: 1/8" = 1'-0"



2 - RIGHT SIDE ELEVATION

Scale: 1/8" = 1'-0"

BUILDING C - 18 UNITS

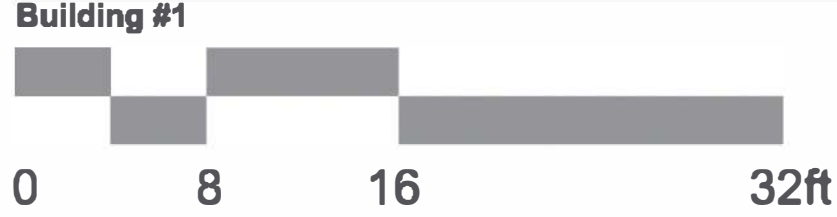

The Place at Sayreville
Sayreville, New Jersey

Project Number: 19020
Client: Community Investment Strategies
Drawing Number: 07 of 19
Date: 2020.04.24

©2020 BartonPartners Architects Planners, Inc. All rights reserved.

BARTONPARTNERS
urban design + architecture + interiors

Contact	Norristown	Philadelphia
610.930.2800	700 E. Main St. Suite 301	1524 Delancey St. 3rd Floor
www.bartonpartners.com	Norristown, PA 19401	Philadelphia, PA 19102