


AREA OF SPACES: (SQUARE FEET)			
	EXISTING	ADDITION	PROPOSED TOTALS
FIRST FLOOR	1,030 S.F.	424 S.F.	1,454 S.F.
SECOND FLOOR	686 S.F.	0 S.F.	686 S.F.
TOTAL LIVING SPACE	1,716 S.F.	424 S.F.	2,140 S.F.
GARAGE/FOYER	683 S.F.	0 S.F.	683 S.F.

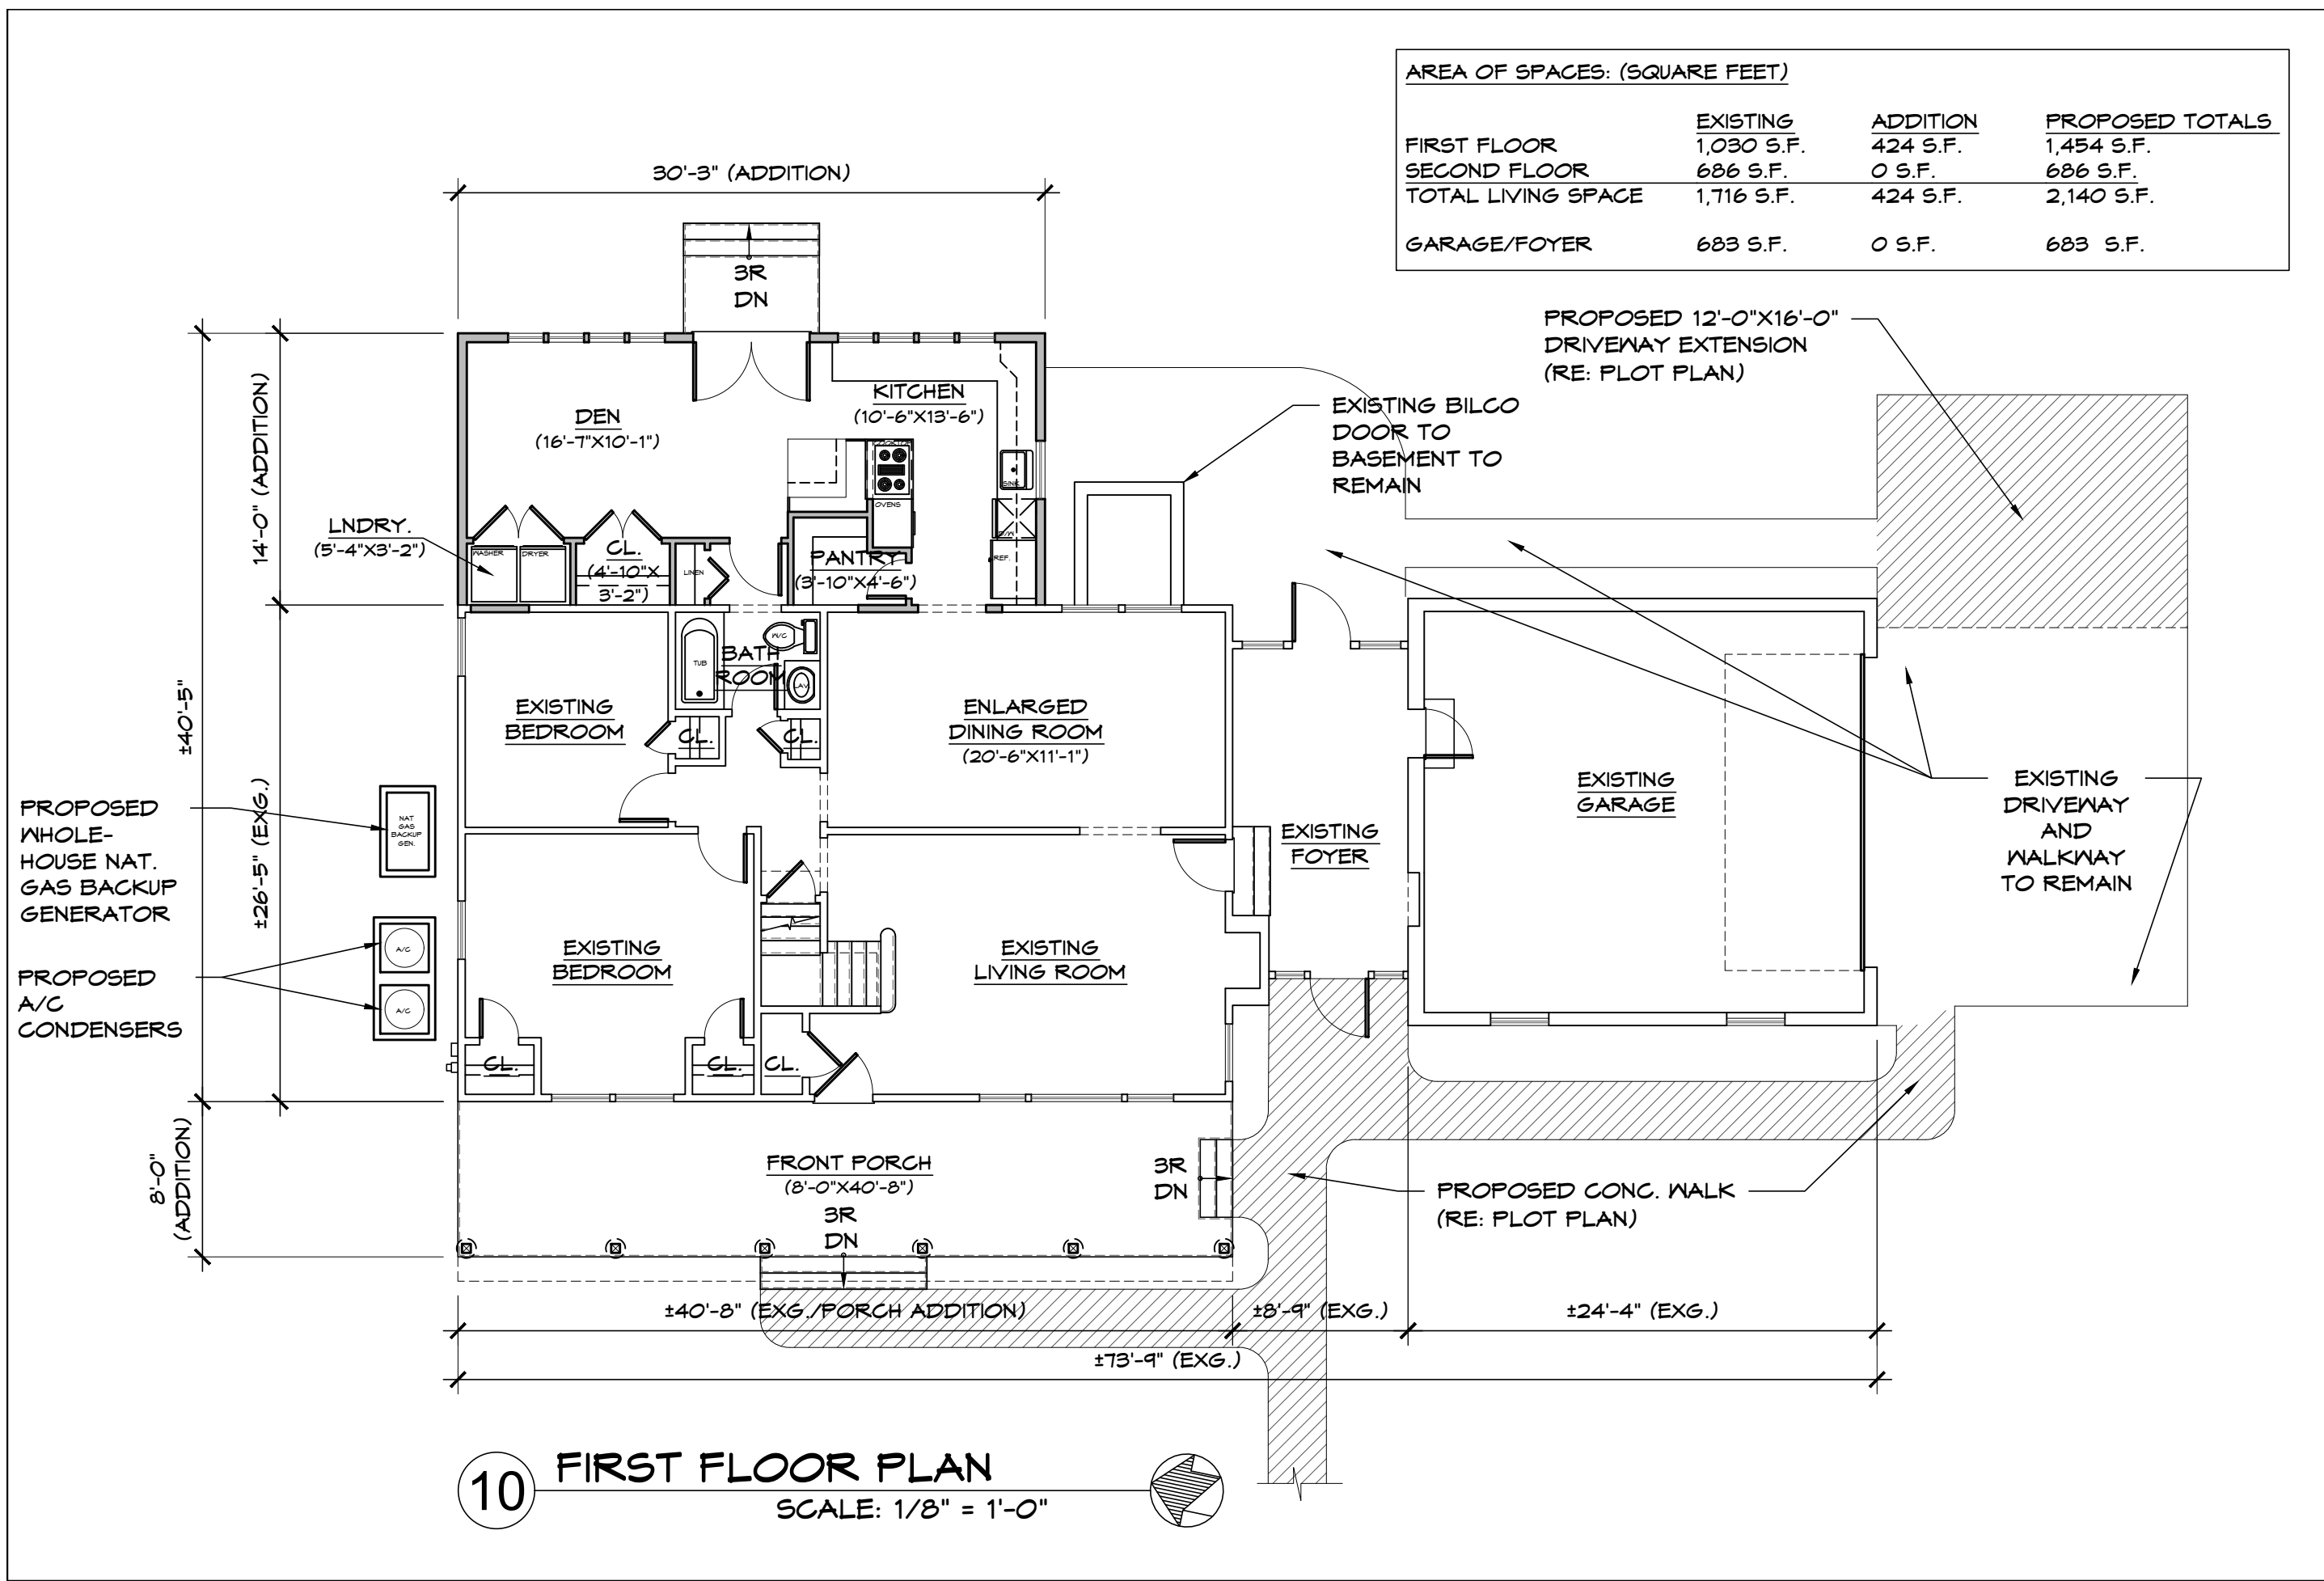


10 FIRST FLOOR PLAN
SCALE: 1/8" = 1'-0"

Barlo Governale & Assoc. L.L.C.
Architecture • Planning
92 Mantoloking Road
Brick Township, NJ 08723
Tel: 732 • 477 • 7751
Fax: 732 • 477 • 6788
E-mail: contact@barloarchitecture.com
www.barloarchitecture.com

Daniel J. Governale, RA, AIA
N.J. 21A0202200
C.O.A. 21AC00103800

Proposed Addition & Alteration For:
Mr. John Vee
Lots: 1150-1153, Block: 518
122 Liberty Street
Boro of Sayreville, Middlesex County, NJ, 08879

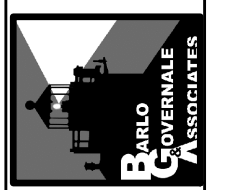


Proj. No.	Drawing Title	Drwn/Chkd
220.101	First Floor Plan	CS
Date	Revisions	DG
Scale	As Noted	

DATE: June 15, 2021
SC-1
SHEET 1 of 3

A LIMITED LIABILITY COMPANY

PROPOSED LIVING
AREA ADDITION W/
VINYL CLAPBOARD
SIDING TO MATCH
EXISTING

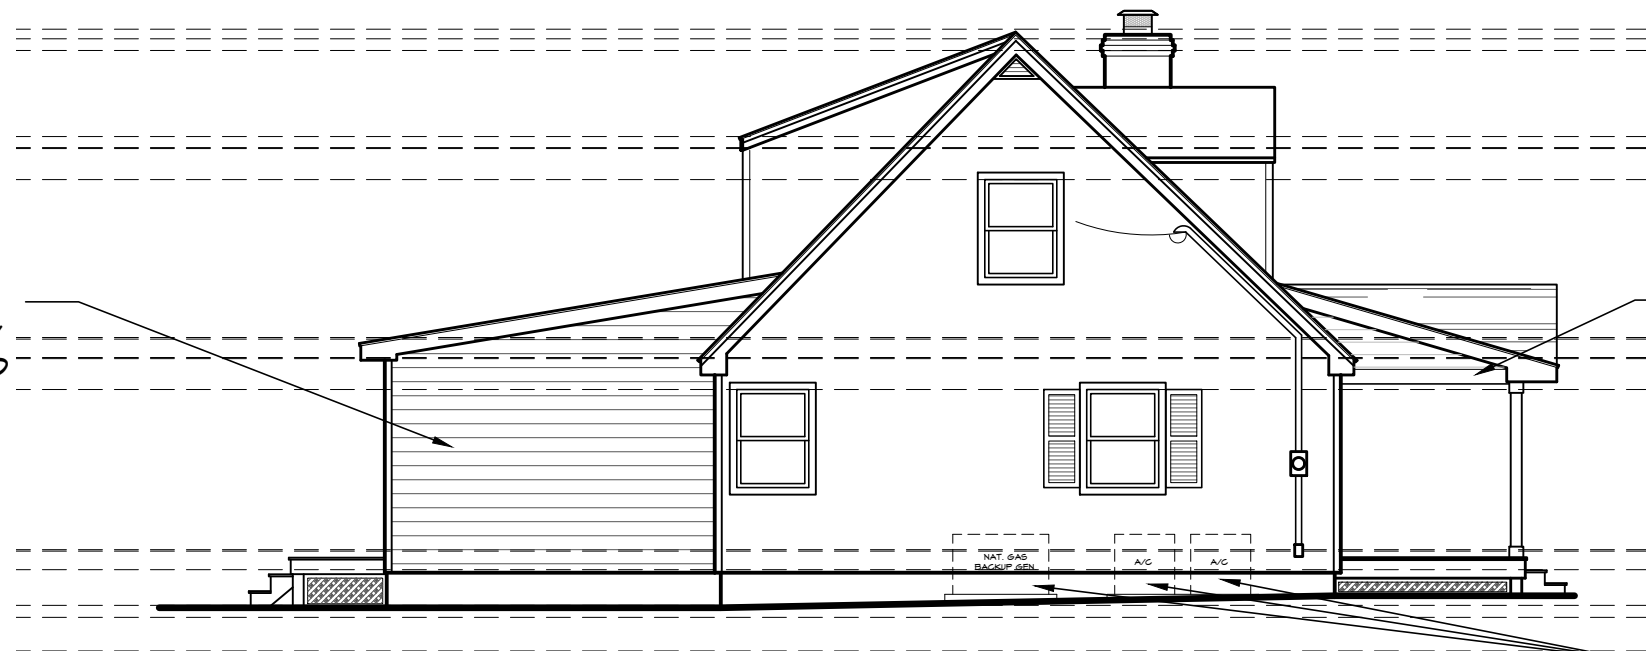

PROPOSED
WOOD FRAMED
FRONT PORCH

PROPOSED A/C &
GENERATOR

20 NORTH ELEVATION
SCALE: 1/8" = 1'-0"

ASPHALT SHINGLES




PROPOSED
WOOD FRAMED
FRONT PORCH

10 WEST ELEVATION
SCALE: 1/8" = 1'-0"




Proj. No.	Drawing Title	Drwn/Chkd
220.101	Elevations	CS
Date	Revisions	DG
Scale	As Noted	

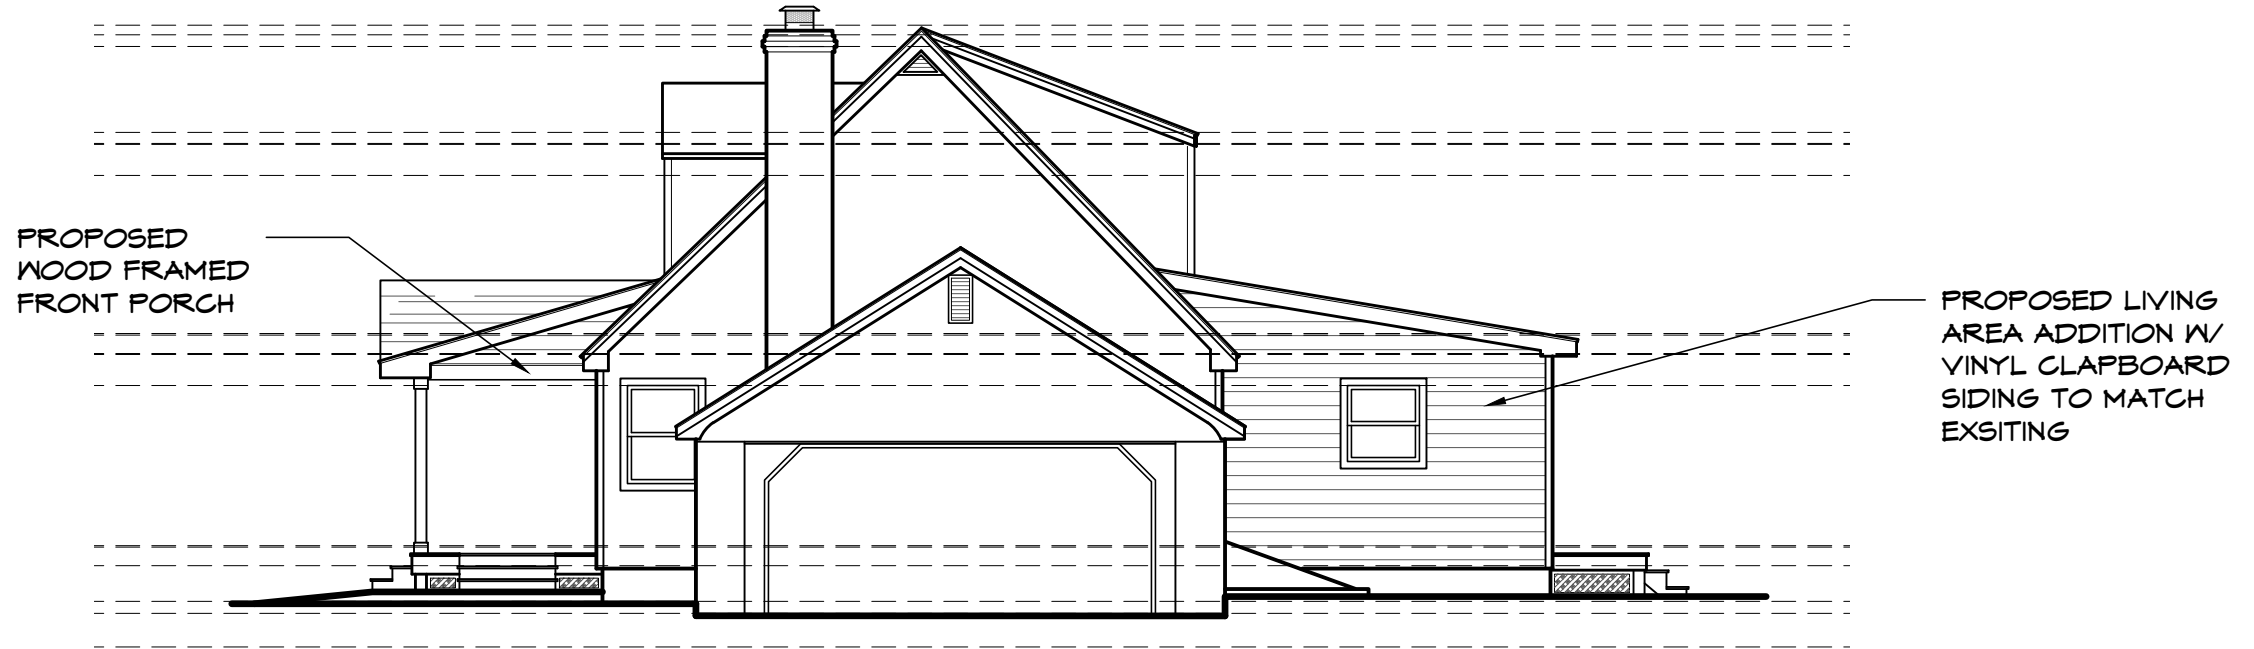

20 SOUTH ELEVATION
SCALE: 1/8" = 1'-0"



10 EAST ELEVATION
SCALE: 1/8" = 1'-0"

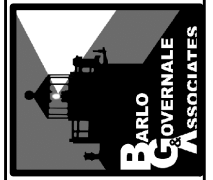

Proj. No.	Drawing Title	Drwn/Chkd
220.101	Elevations	CS
Date	Revisions	DG
Scale	As Noted	