



**BASEMENT PLAN**

SCALE: 1/4" = 1'-0"

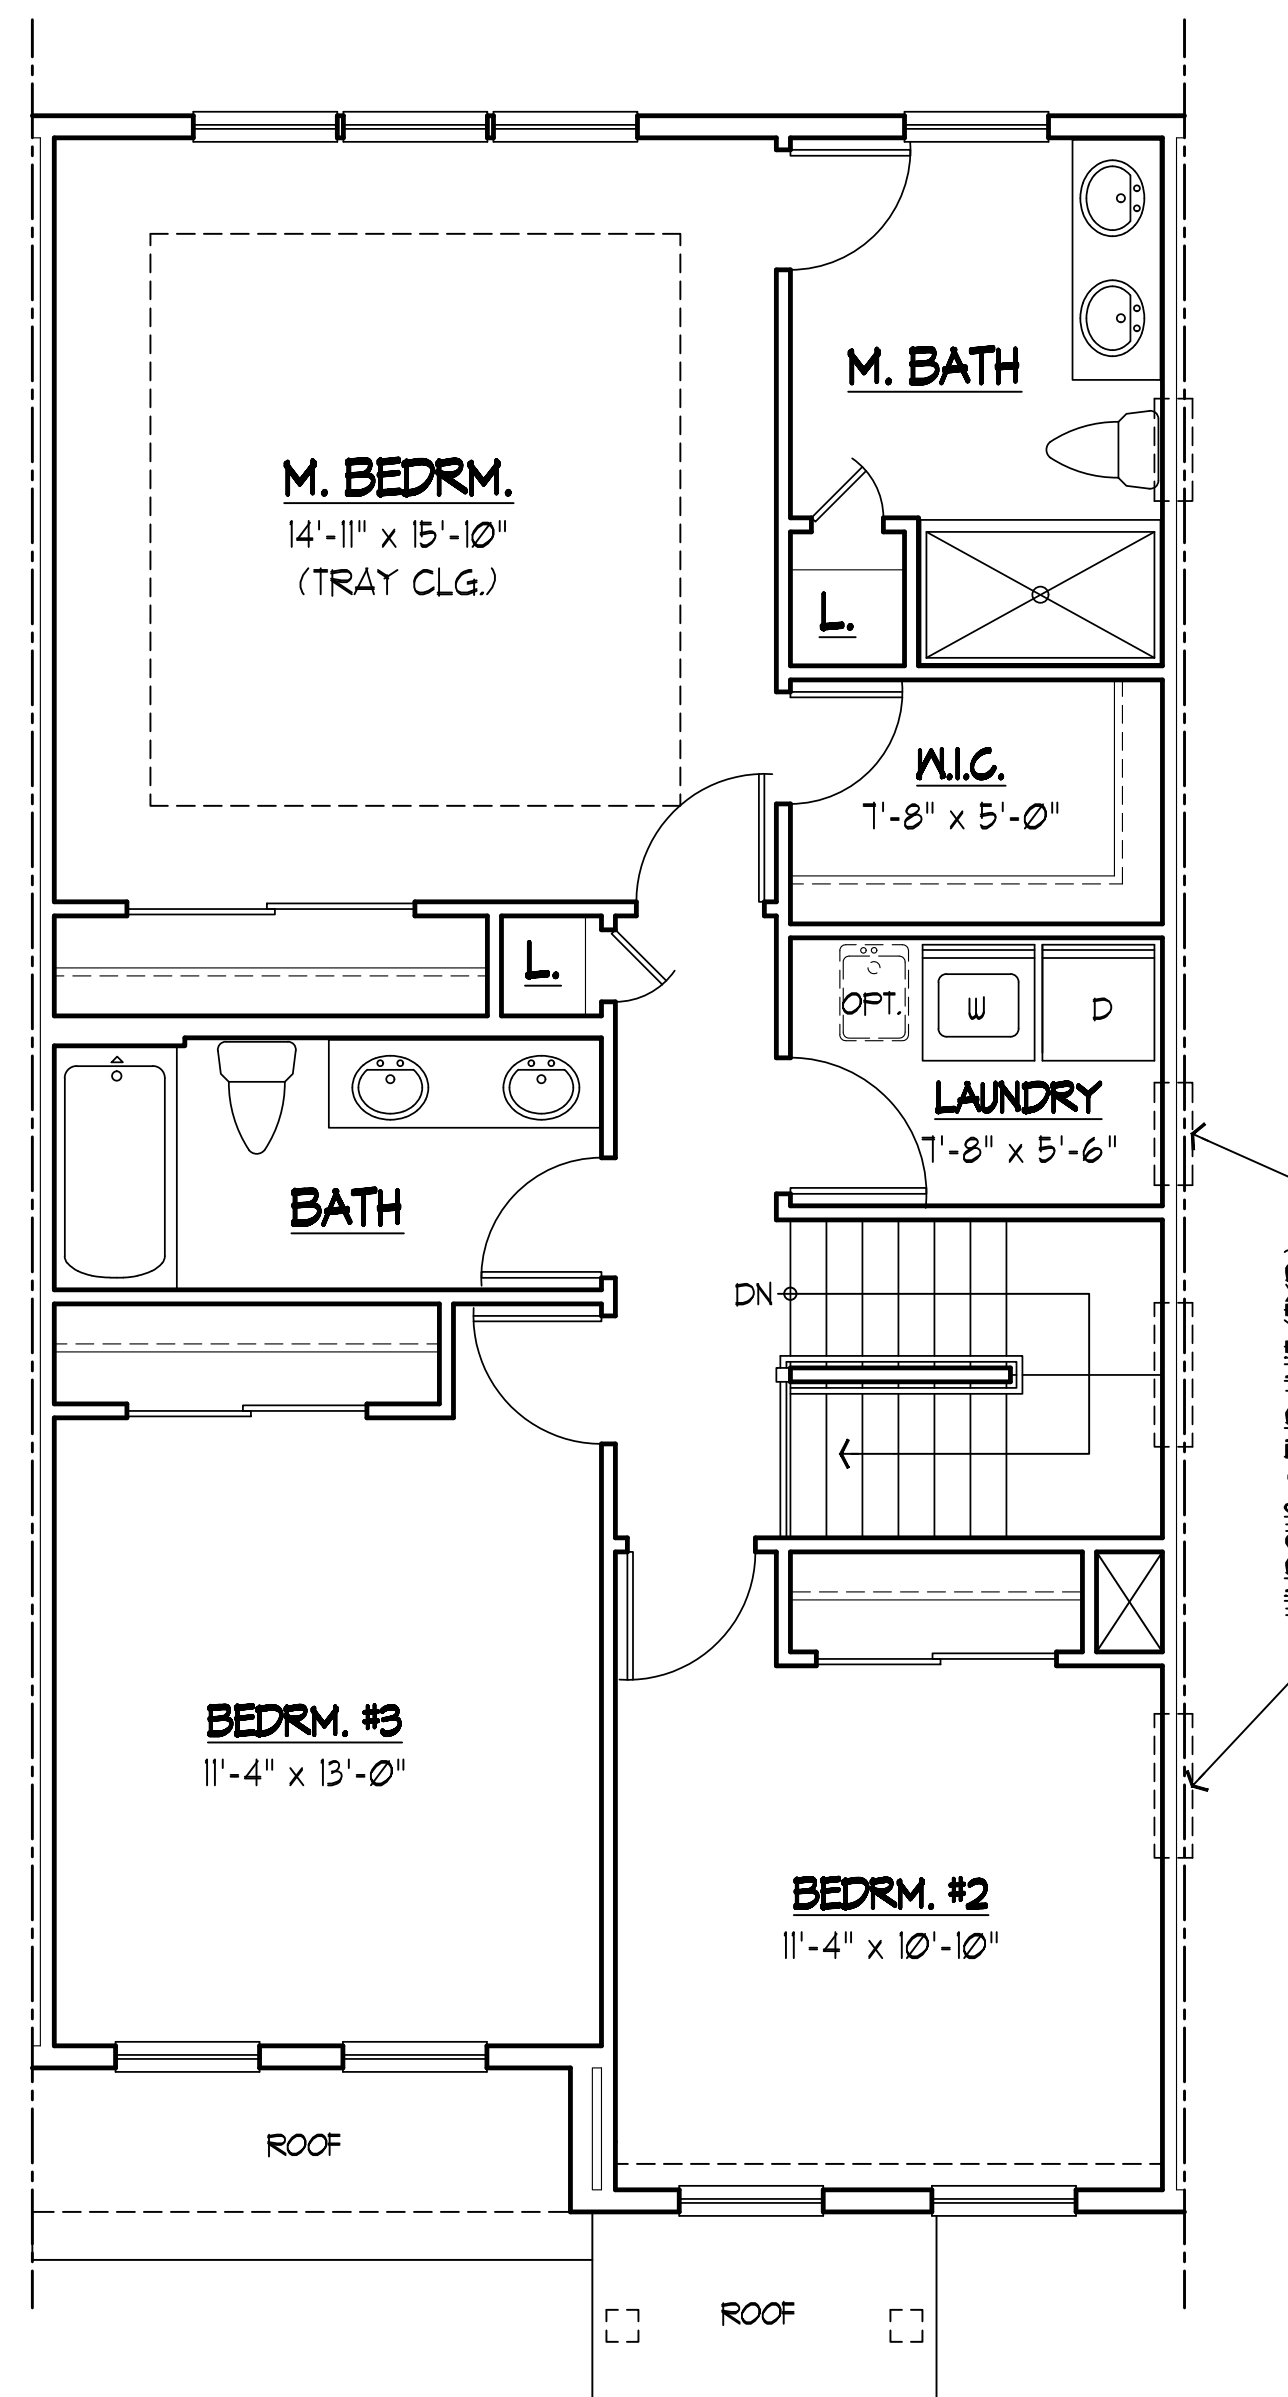

**SECOND FLOOR PLAN**

SCALE: 1/4" = 1'-0"

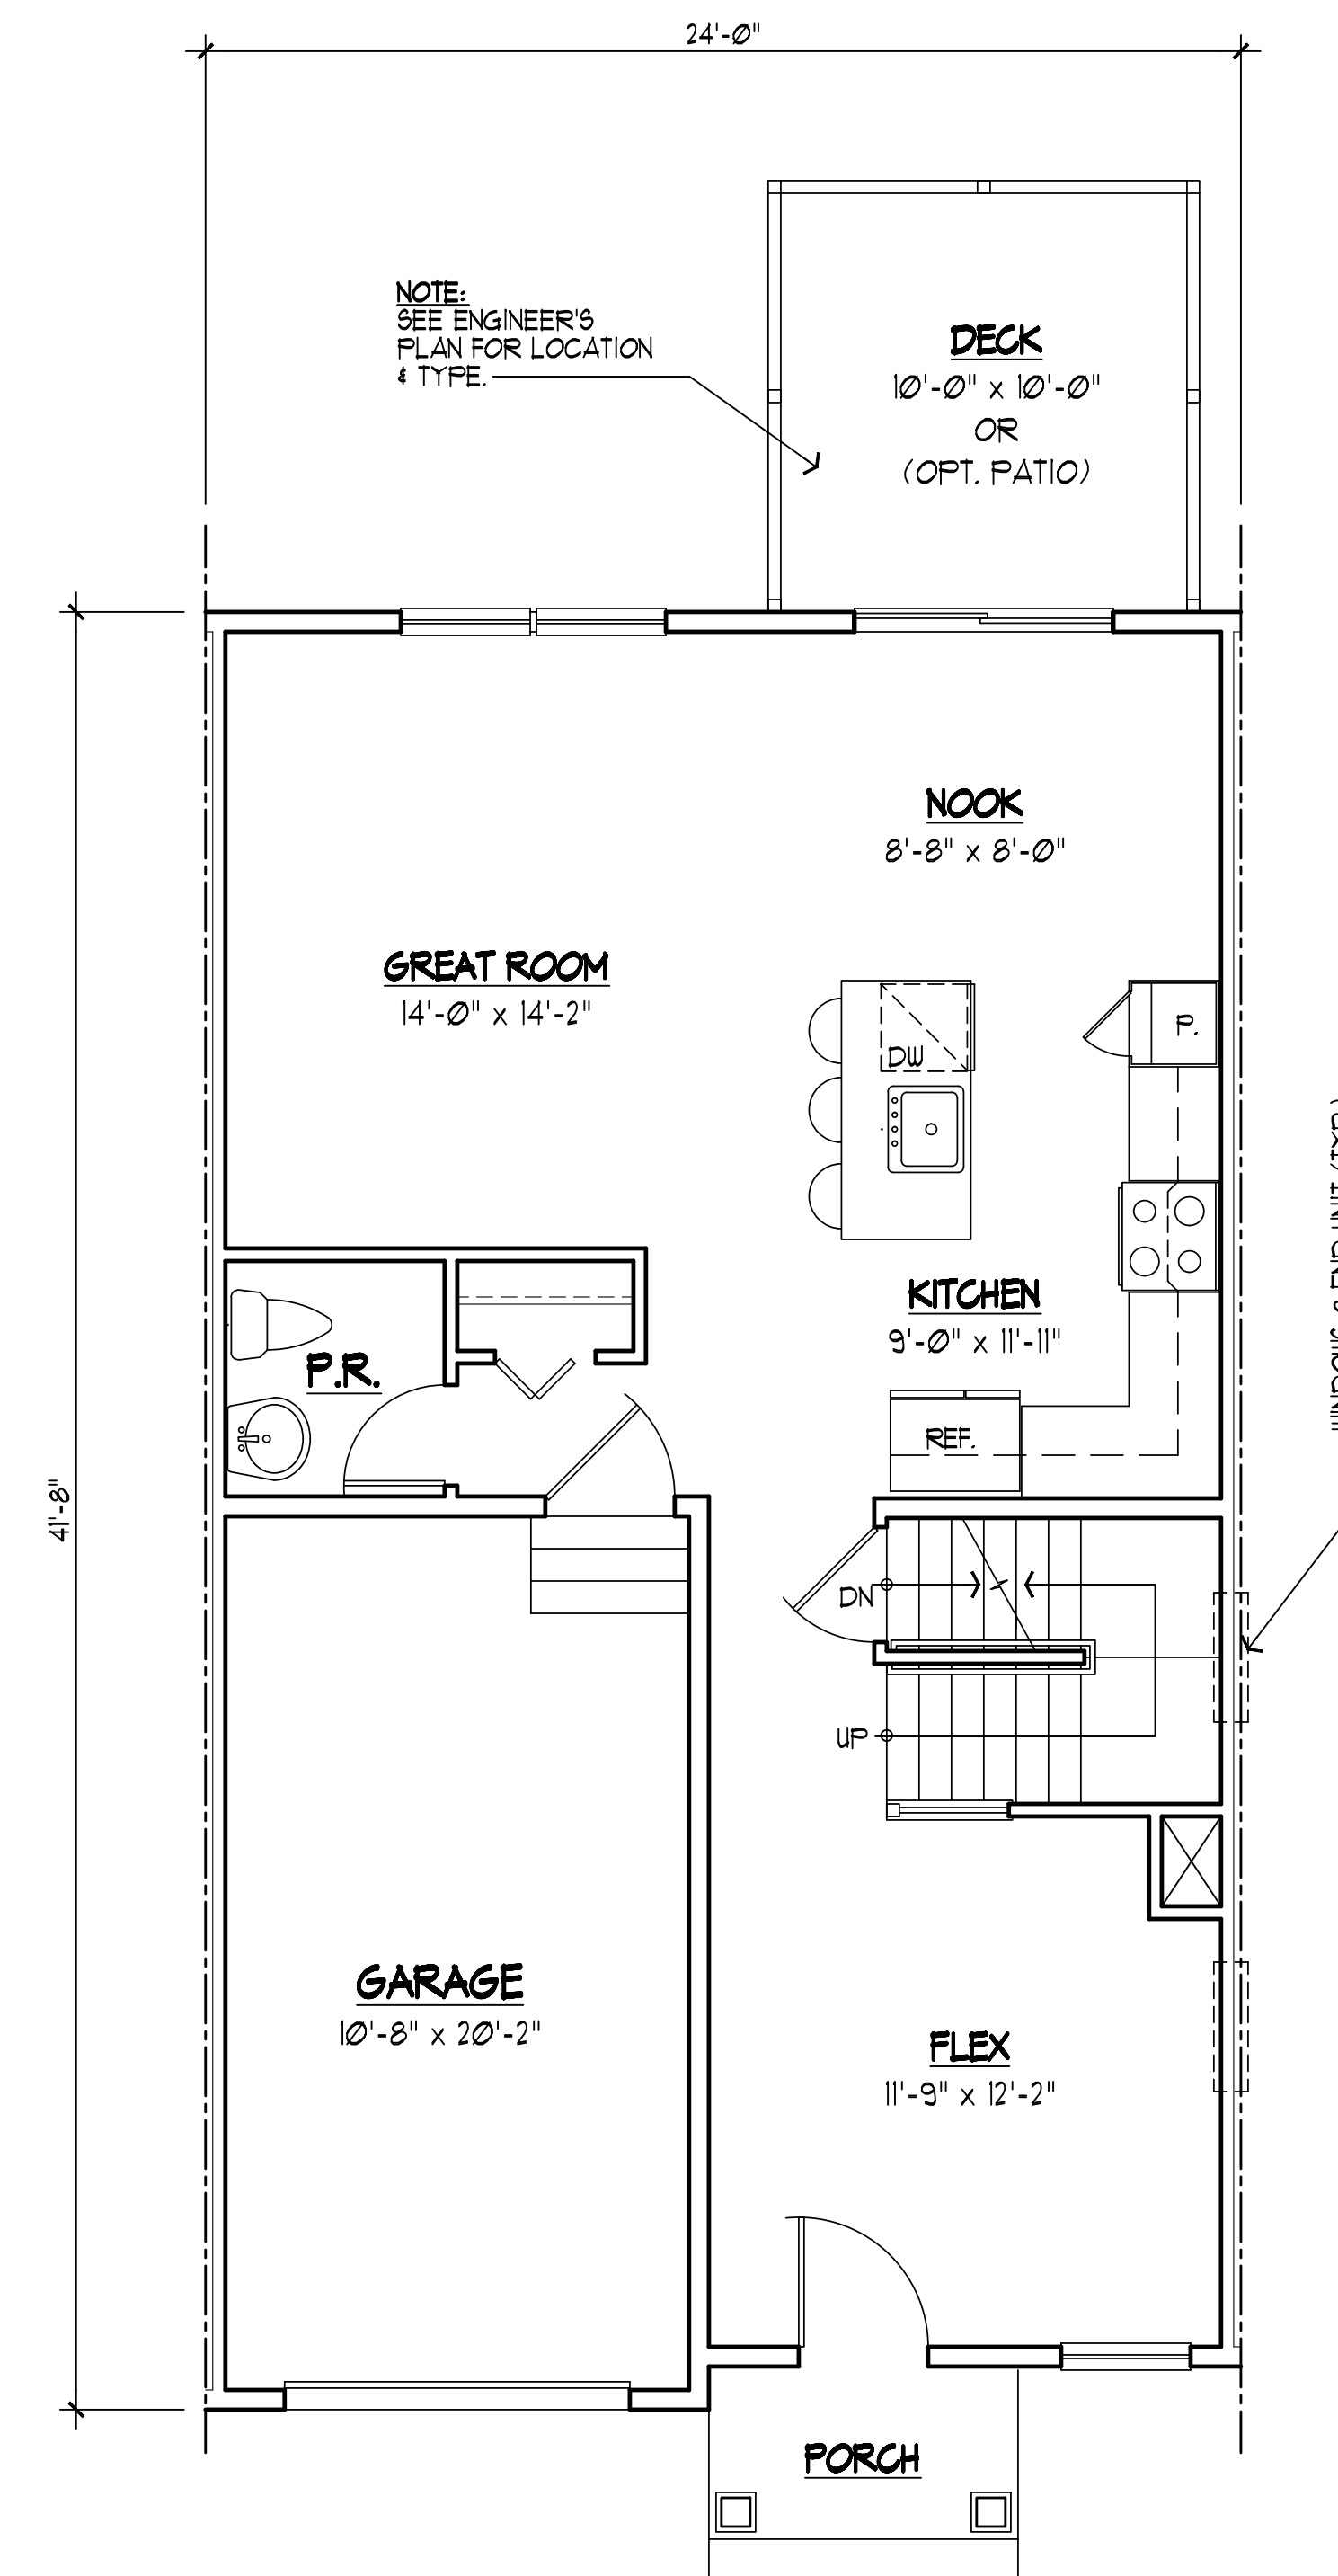

**FIRST FLOOR PLAN**

SCALE: 1/4" = 1'-0"

FIRST FLOOR:	148 SF.
SECOND FLOOR:	960 SF.
TOTAL:	1,108 SF.
GARAGE:	240 SF.
BSMT:	155 SF.



MARKET RATE TOWNHOME UNIT A  
 W/ COLUMN PORCH  
 RARITAN POINT  
 (AKA NL INDUSTRIES)  
 SAYERVILLE, NEW JERSEY

SCALE: 1/4" = 1'-0"  
 #15010  
 APRIL 22, 2022 MAY 16, 2022  
 MAY 2, 2022 MAY 25, 2022  
 MAY 6, 2022

A-2

**FEINBERG & ASSOCIATES P.C.**  
 ARCHITECTURE/SITE DESIGN/INTERIOR DESIGN

1010 Haddonfield-Berlin Road • Suite 411 • Voorhees, NJ 08043  
 Tel: 856.782.0100 • Fax: 856.782.8656  
 www.feinbergdsgn.com