
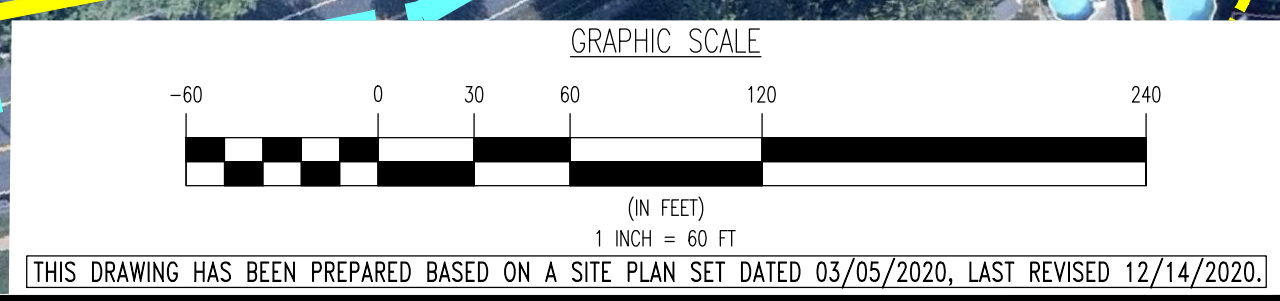
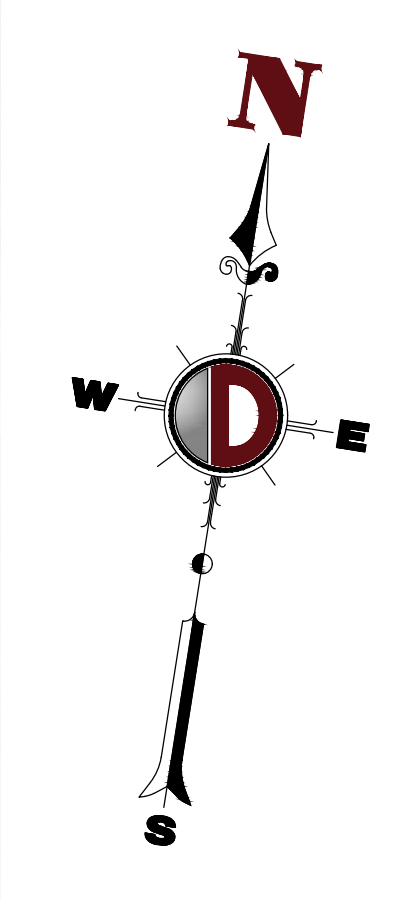


Plotted: 02/10/21 - 3:56 PM, By: ahehr, Product Ver: 23.19 (LMS Tech)
 File: P:\BECPC PROJECTS\0925 Garden Homes Development\99-005 Sayreville Dwg\Exhibits (hearings)\2021-02-24 Hearing DWG Working Files\Aerial_Work_D92599005A1.dwg, ----> 03 AERIAL_MAP (2)

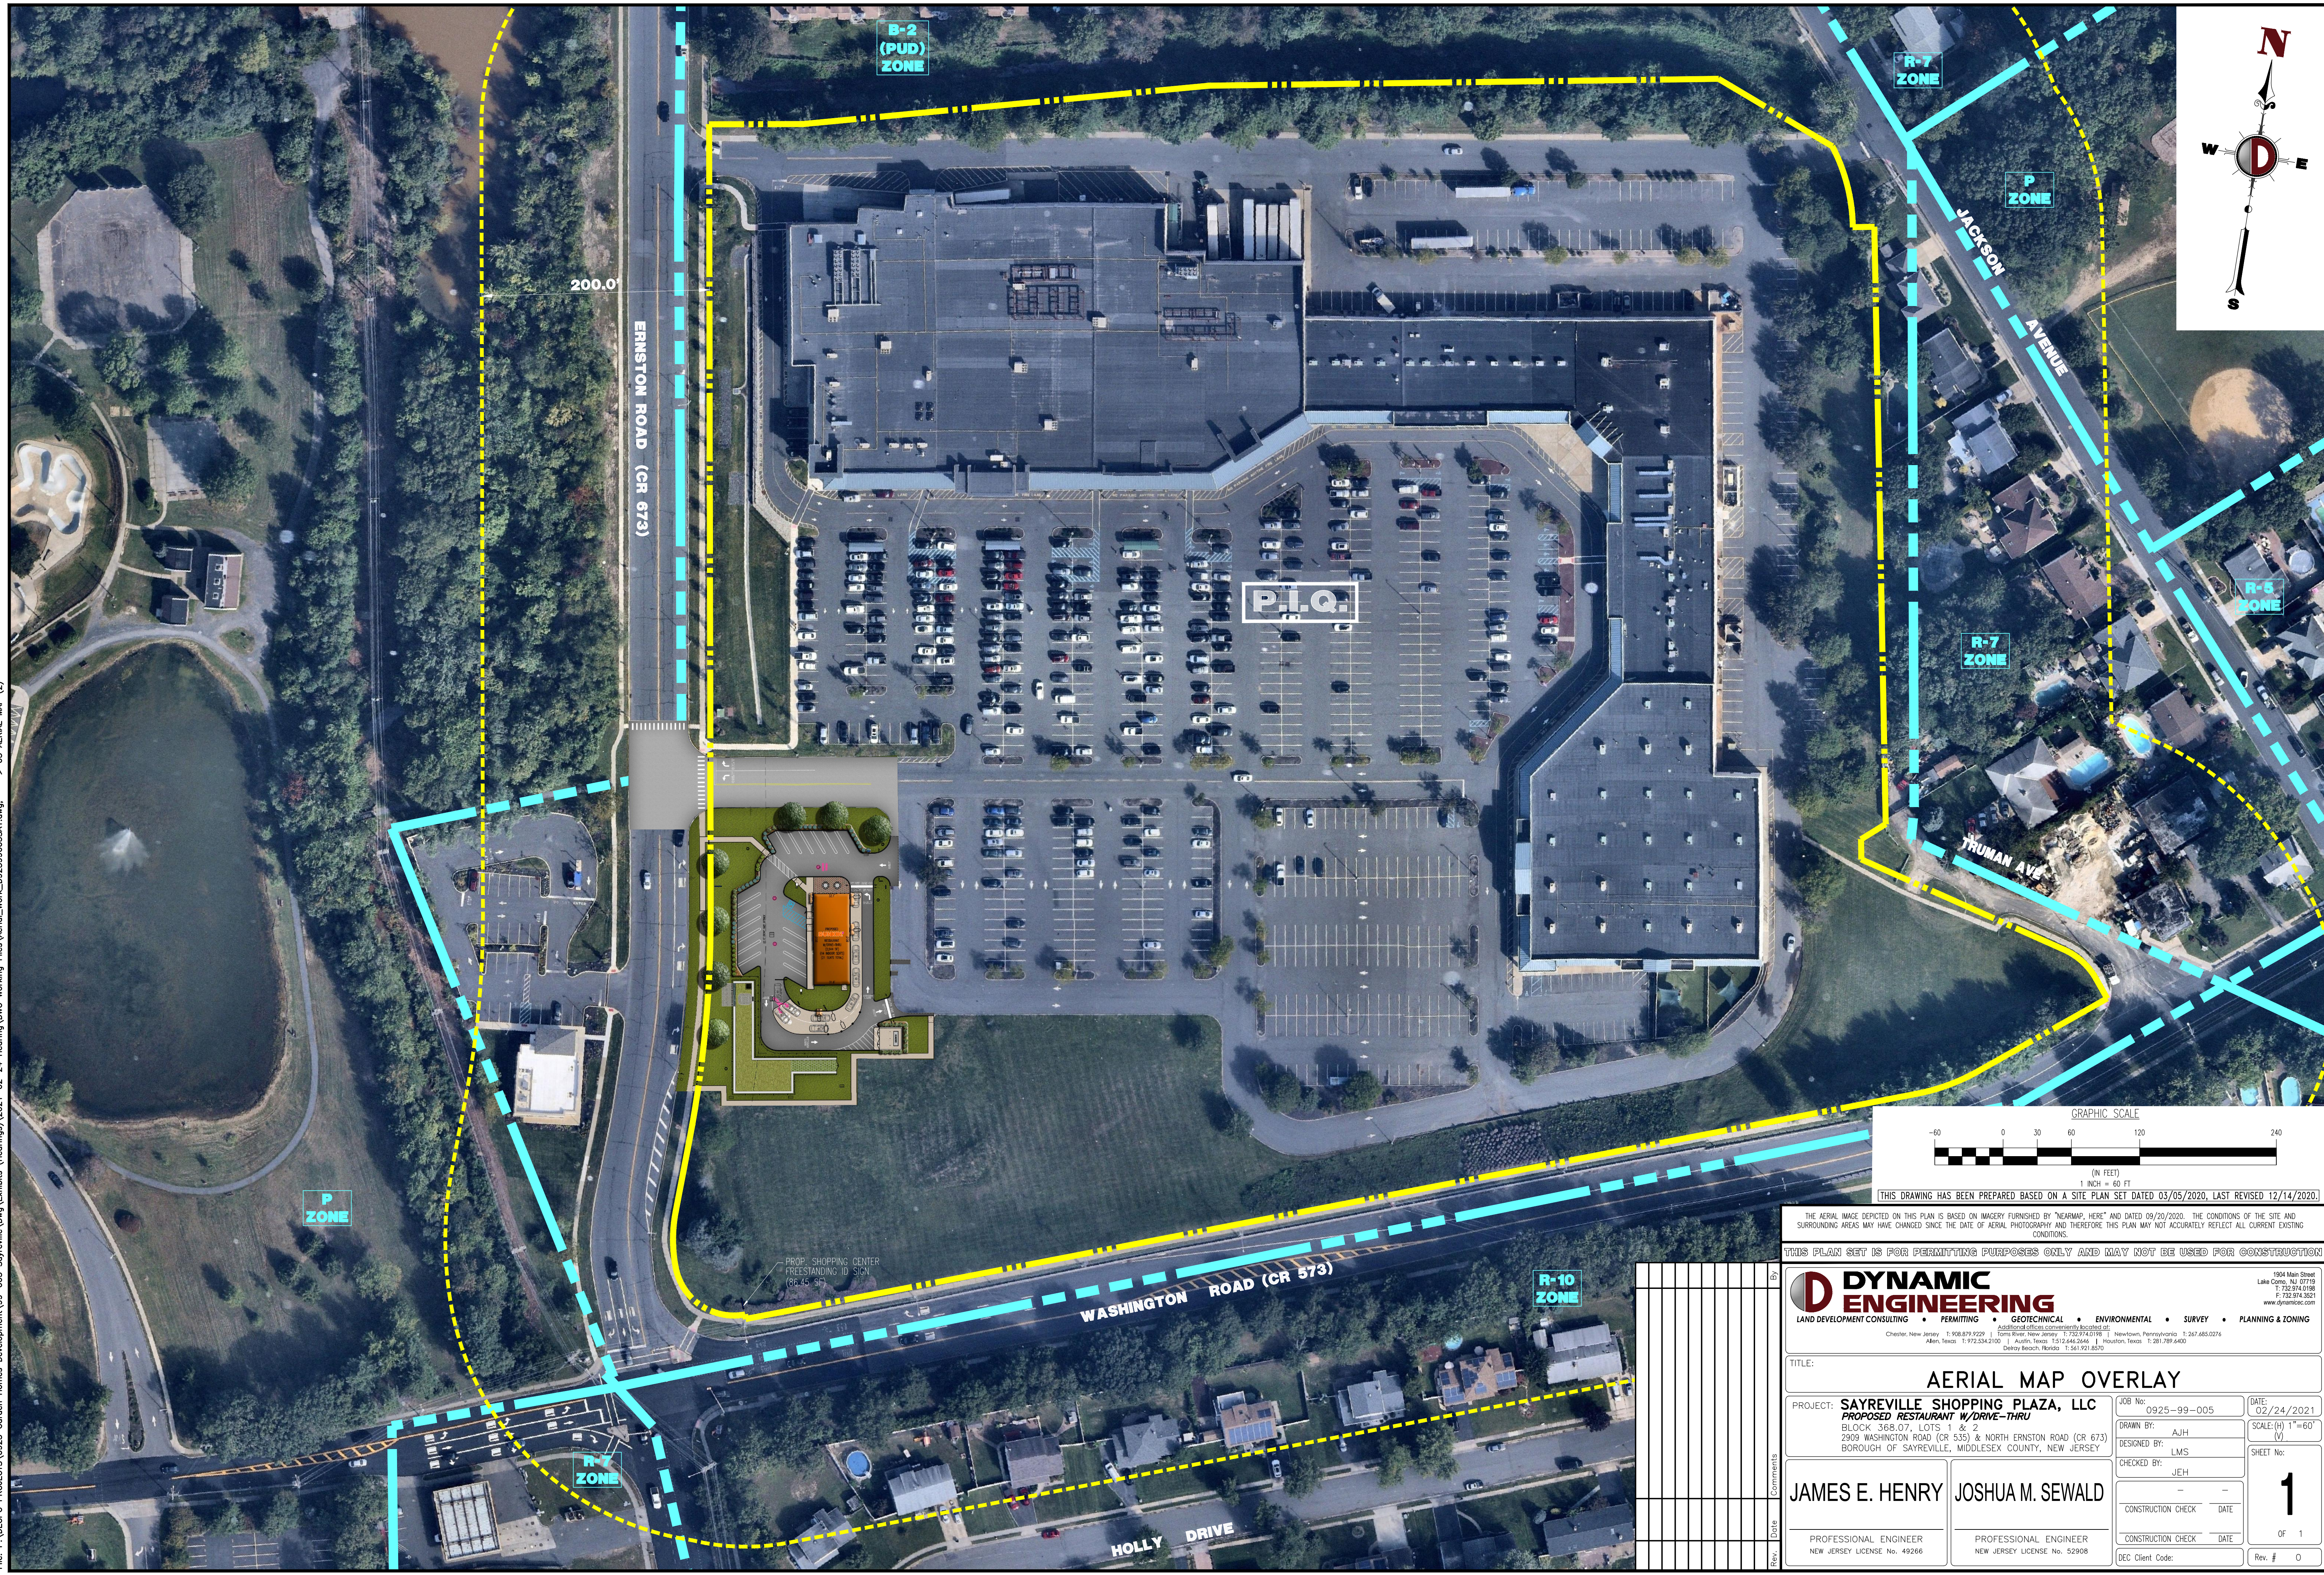

THIS DRAWING HAS BEEN PREPARED BASED ON A SITE PLAN SET DATED 03/05/2020, LAST REVISED 12/14/2020.

THE AERIAL IMAGE DEPICTED ON THIS PLAN IS BASED ON IMAGERY FURNISHED BY "NEARMAP, HERE" AND DATED 09/20/2020. THE CONDITIONS OF THE SITE AND SURROUNDING AREAS MAY HAVE CHANGED SINCE THE DATE OF AERIAL PHOTOGRAPHY AND THEREFORE THIS PLAN MAY NOT ACCURATELY REFLECT ALL CURRENT EXISTING CONDITIONS.

THIS PLAN SET IS FOR PERMITTING PURPOSES ONLY AND MAY NOT BE USED FOR CONSTRUCTION

DYNAMIC ENGINEERING
 LAND DEVELOPMENT CONSULTING • PERMITTING • GEOTECHNICAL • ENVIRONMENTAL • SURVEY • PLANNING & ZONING

1904 Main Street
 Lake Como, NJ 07719
 T: 732.974.0188
 F: 732.974.3521
 www.dynamiceng.com

Chester, New Jersey T: 908.879.9229 | Additional offices throughout the Northeast
 Tom's River, New Jersey T: 732.974.0199 | Newtown, Pennsylvania T: 267.685.0276
 Allen, Texas T: 972.534.2100 | Austin, Texas T: 512.446.2444 | Houston, Texas T: 281.789.6400
 Dallas, Texas T: 972.534.2100 | Denver, Colorado T: 303.931.8075

TITLE: AERIAL MAP OVERLAY		JOB No: 0925-99-005		DATE: 02/24/2021
PROJECT: SAYREVILLE SHOPPING PLAZA, LLC PROPOSED RESTAURANT W/DRIVE-THRU		DRAWN BY: AJH		SCALE: (H) 1"=60' (V)
BLOCK: 368.07, LOTS 1 & 2 2909 WASHINGTON ROAD (CR 535) & NORTH ERNSTON ROAD (CR 673) BOROUGH OF SAYREVILLE, MIDDLESEX COUNTY, NEW JERSEY		DESIGNED BY: LMS		SHEET No:
JAMES E. HENRY		CHECKED BY: JEJH		1 OF 1
PROFESSIONAL ENGINEER NEW JERSEY LICENSE No. 49266		JOSHUA M. SEWALD PROFESSIONAL ENGINEER NEW JERSEY LICENSE No. 52908		
Rev. #		Date		DEC Client Code: