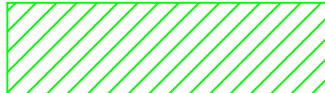
 


ENVIRONMENTAL CONSTRAINTS LEGEND			
DESCRIPTION	HATCH	MAX. ALLOWED	PROP. DISTURBANCE
WETLANDS AREA = 46,997 SF		N/A	N/A
50' WETLANDS TRANSITION AREA = 75,040 SF		N/A	N/A
TRANSITION AREA COMPENSATION		N/A	1,687 SF
TRANSITION AREA REDUCTION		N/A	1,660 SF
WETLANDS FILLED UNDER GP-7		1.0 AC NJAC 7:7A-7.7	10,339 SF / 0.238 AC

BOHLER 

SITE CIVIL AND CONSULTING ENGINEERING

LAND SURVEYING
PROFESSIONAL ENGINEERING
LANDSCAPE ARCHITECTURE
SUSTAINABLE DESIGN
PERMITTING SERVICES
TRANSPORTATION SERVICES

THE INFORMATION, RECOMMENDATIONS AND DESIGN OF THIS DRAWING ARE THE PROPERTY OF BOHLER, INC. AND ARE NOT TO BE REPRODUCED OR TRANSMITTED IN ANY FORM OR BY ANY MEANS, ELECTRONIC OR MECHANICAL, WITHOUT THE WRITTEN PERMISSION OF BOHLER, INC.

[illegible]

**Know what's below.
Call before you dig.**

NEW JERSEY
YOU MUST CALL 811 BEFORE ANY EXCAVATION
WHETHER IT'S ON PRIVATE OR PUBLIC LAND.
1-800-272-1000
www.nj1-call.org

ISSUED FOR PERMIT

THIS DRAWING IS INTENDED FOR MUNICIPAL AND/OR AGENCY
VIEW AND APPROVAL. IT IS NOT INTENDED AS A CONSTRUCT
DOCUMENT UNLESS INDICATED OTHERWISE.

PROJECT No.:	NJA240049.00-
DRAWN BY:	D
CHECKED BY:	T
DATE:	05/09/20
AD I.D.:	P-EXHB-WE

PROJECT:

**NJDEP PERMITTING
PLAN**

_____ FOR _____



**PROPOSED
WAREHOUSES**

MAP: 4 | BLK: 14 | LOT: 1
4000 BORDENTOWN AVENUE
BOROUGH OF SAYREVILLE
MIDDLESEX COUNTY, NEW JERSEY



0 INDEPENDENCE BLVD., SUITE 20
WARREN, NJ 07059
Phone: (908) 668-8300
Fax: (908) 754-4401
www.BohlerEngineering.com
J CERT. OF AUTHORIZATION NO. 24GA28161700 & MH0001

U CERT. OF AUTHORIZATION NO. 24GA28161700 & MH0001

T. LAM

PROFESSIONAL ENGINEER
NEW JERSEY LICENSE No. 47863
NEW YORK LICENSE No. 092942
CONNECTICUT LICENSE No. 30024
PENNSYLVANIA LICENSE No. 76746


SHEET TITLE:

FRESH WATER WETLANDS PLAN


SHEET NUMBER: _____

C-01


REVISION 1 - 07/31/2025

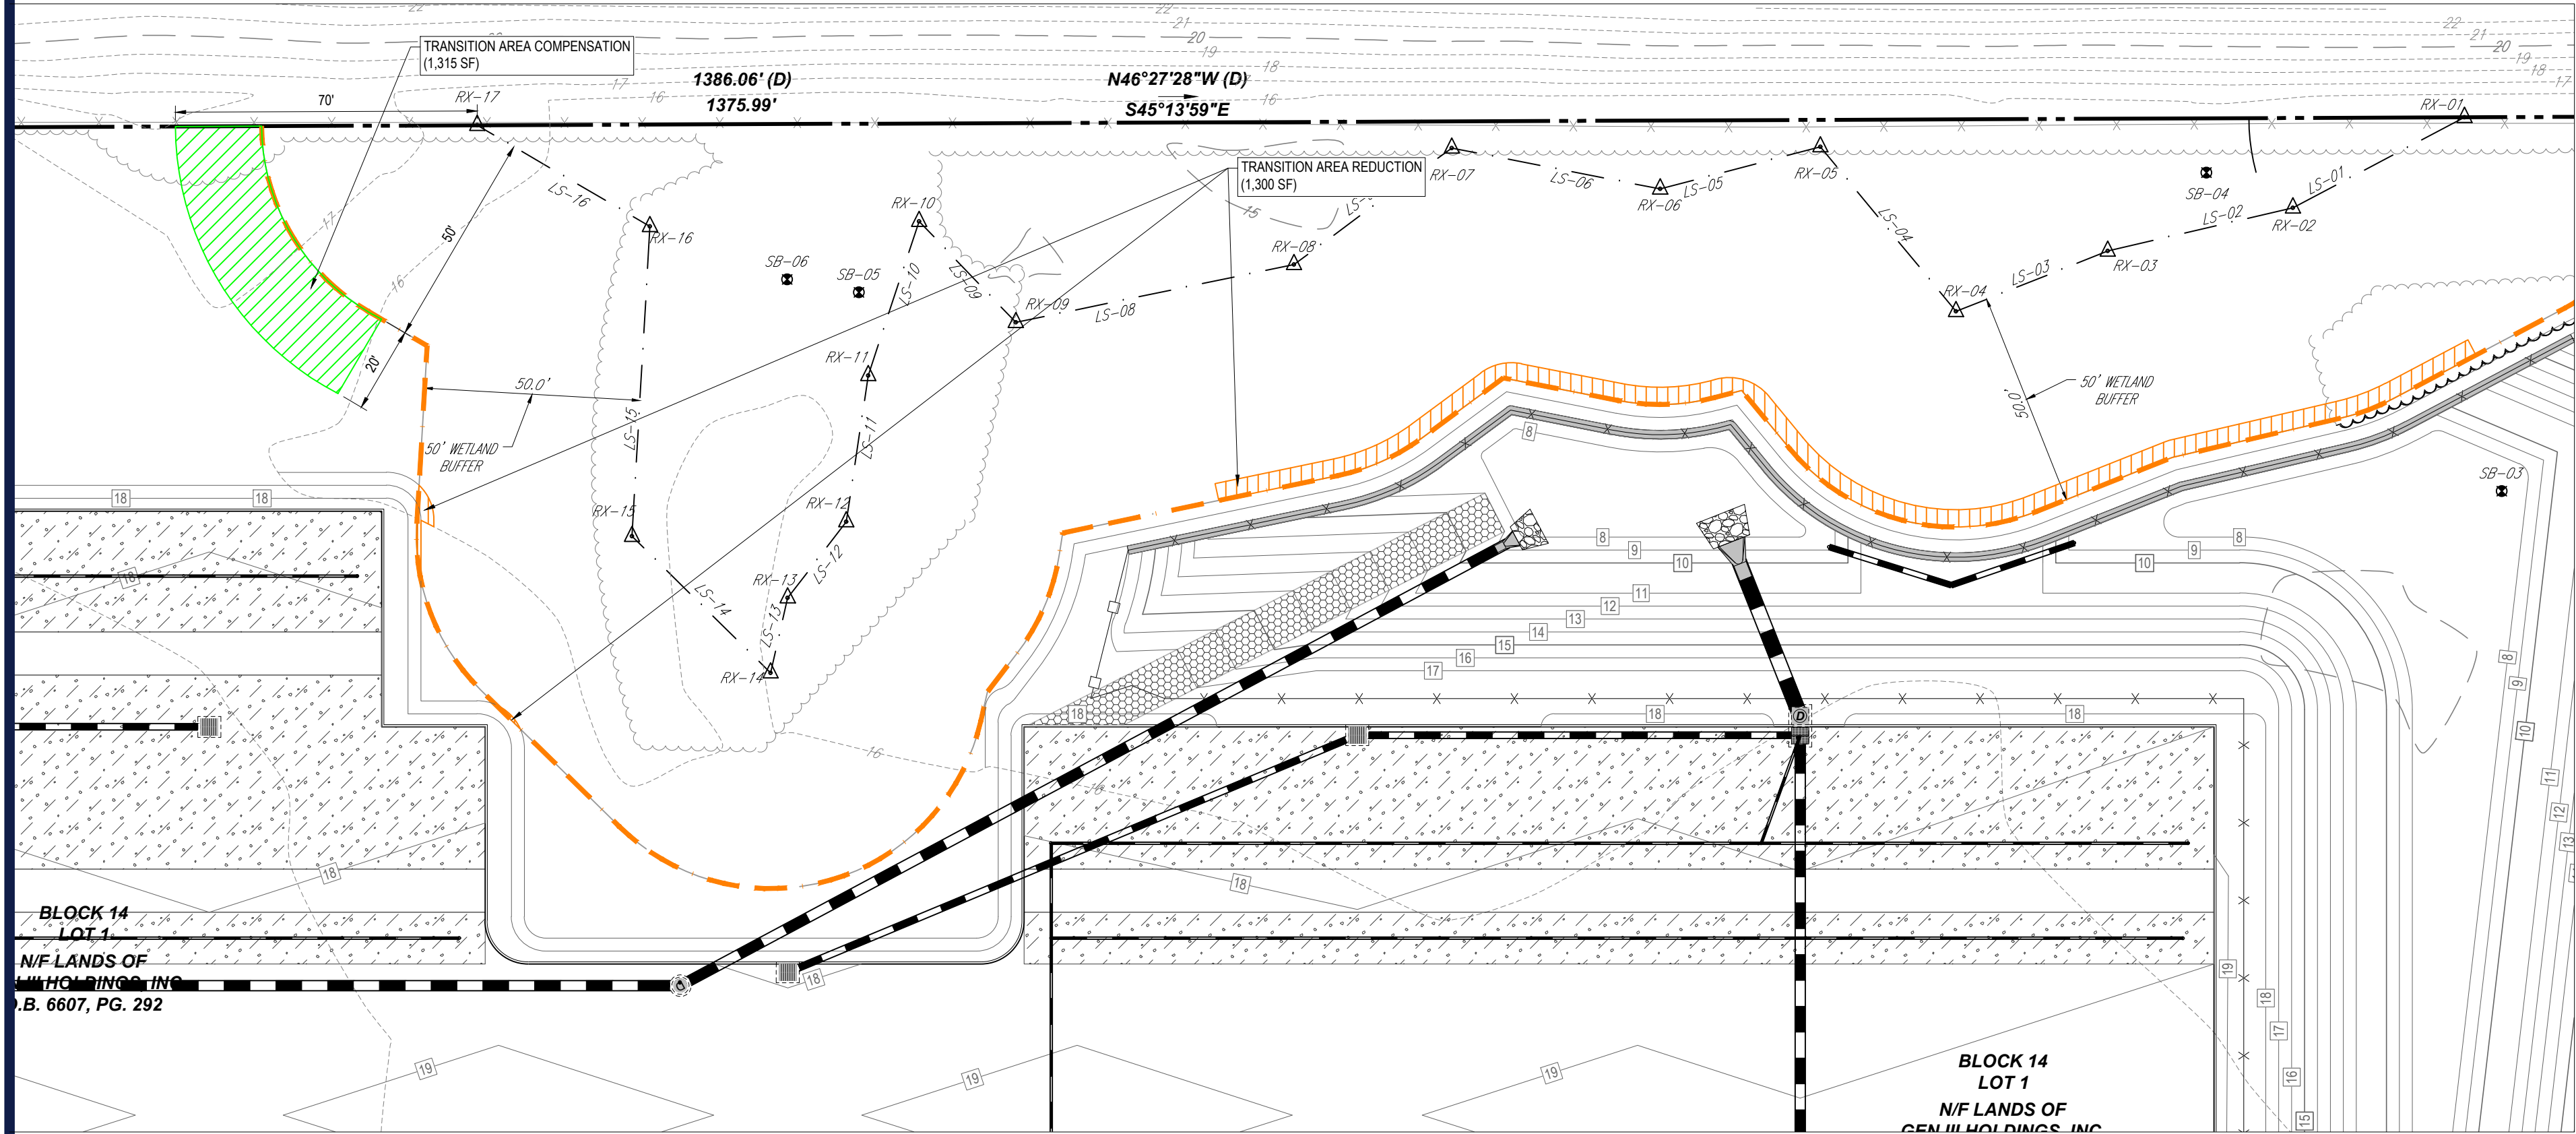


INSET 1

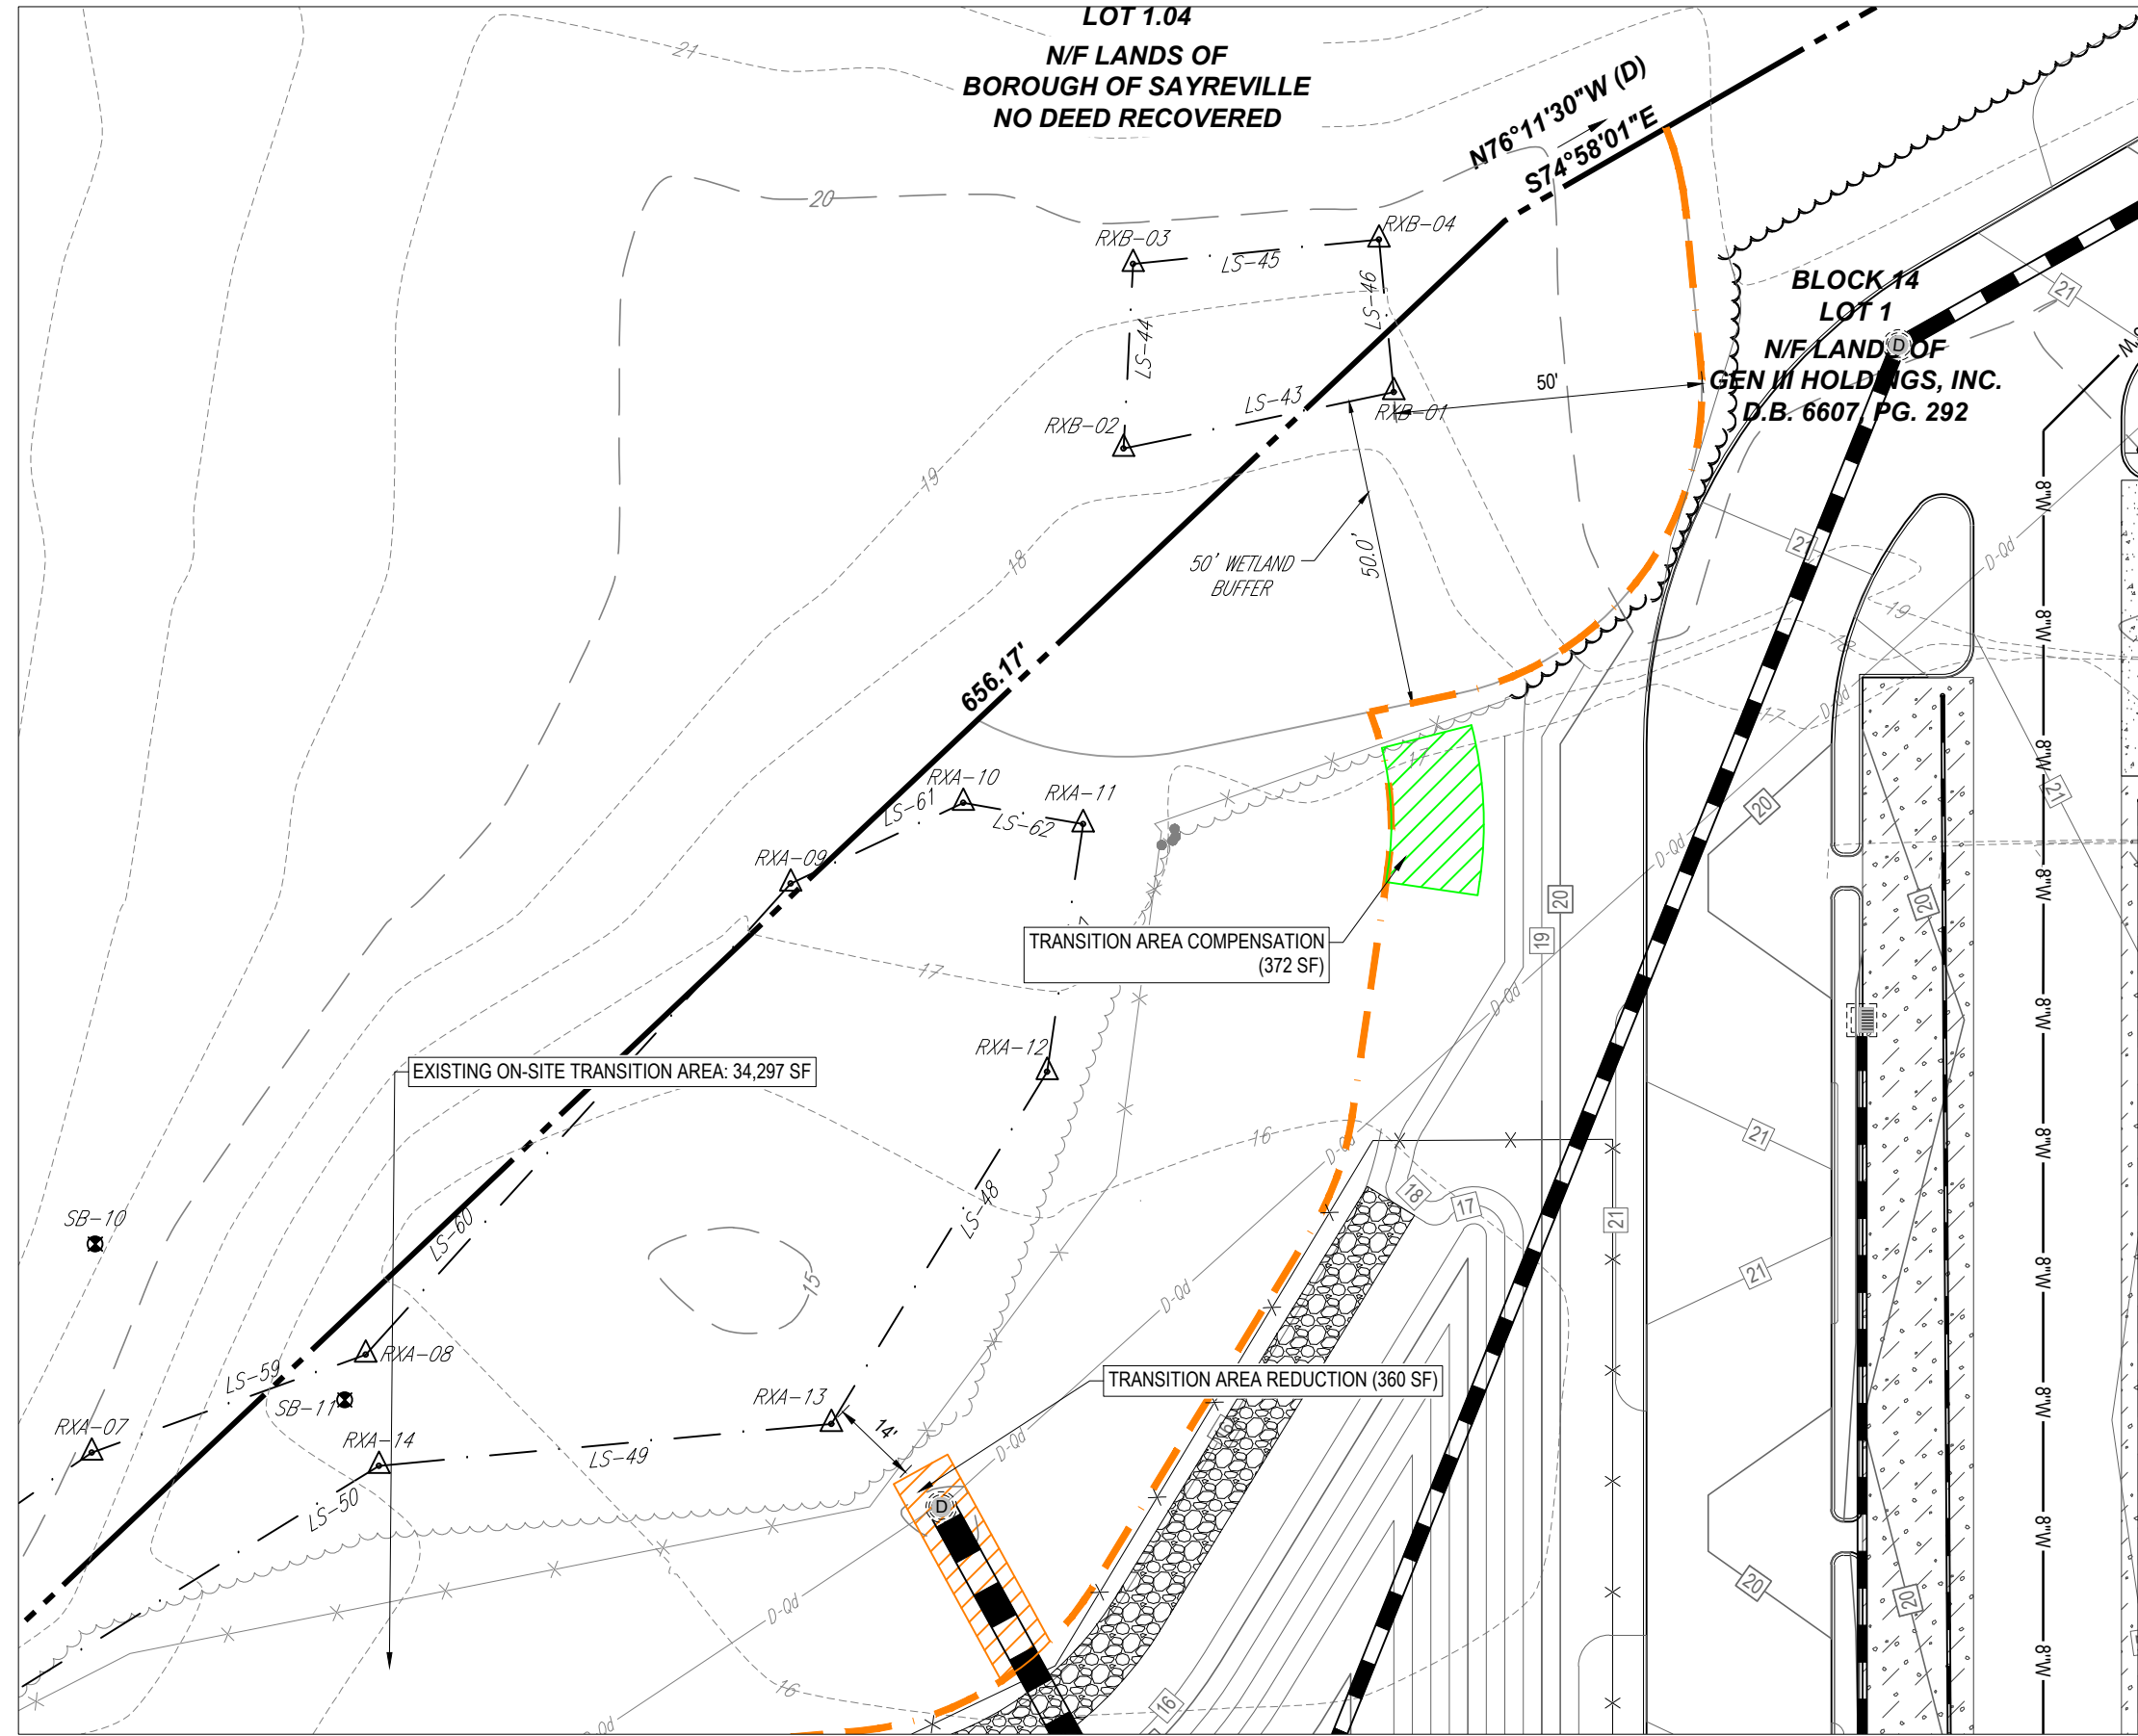

INSET 2

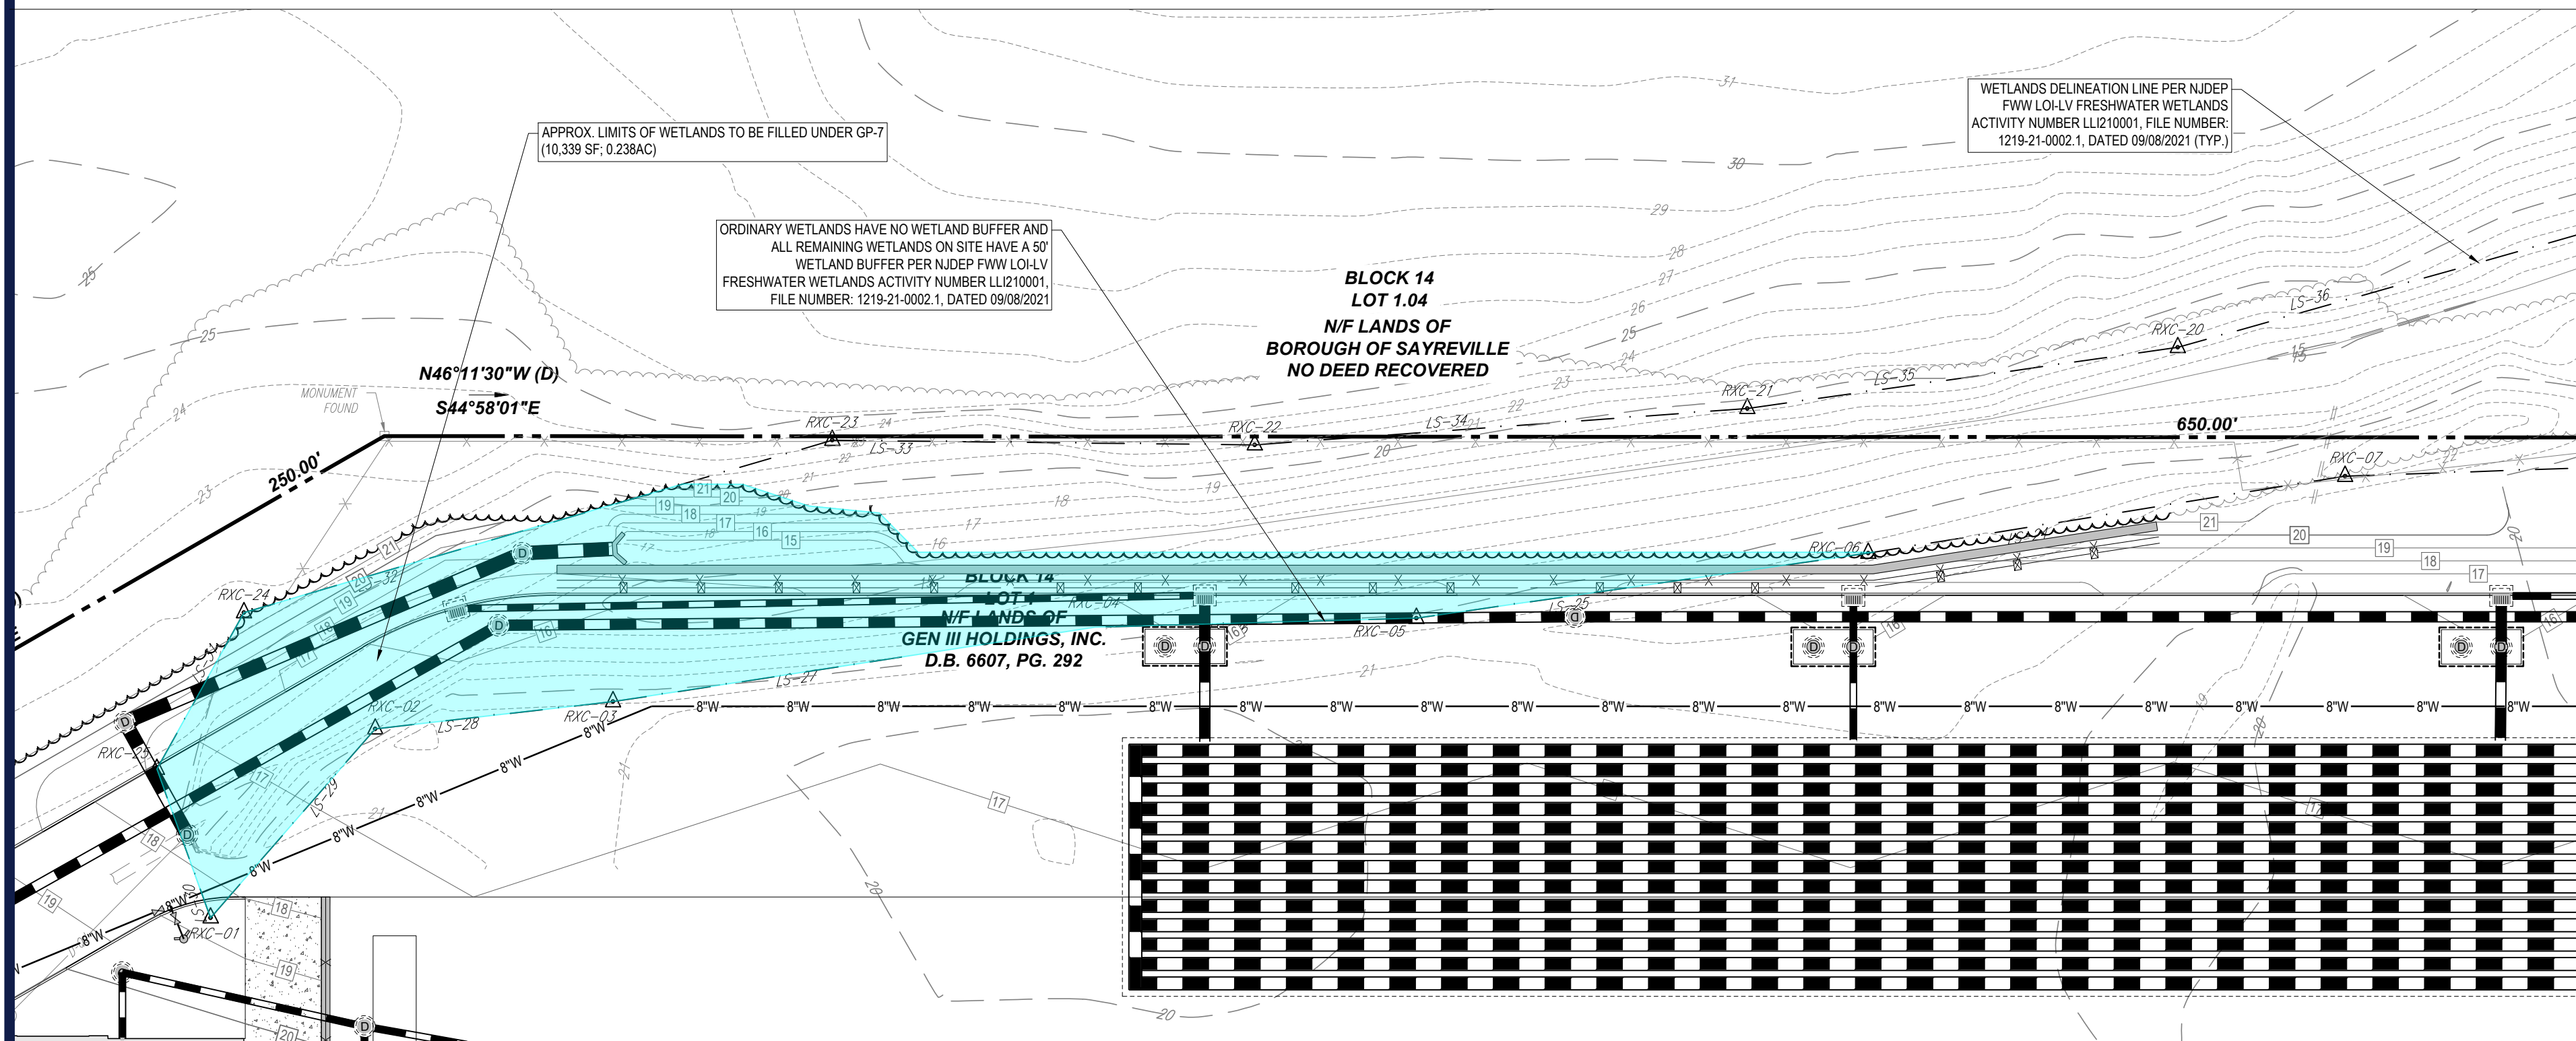

INSET 3

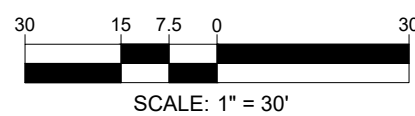

BOHLER
SITE CIVIL AND CONSULTING ENGINEERING
PROGRAM MANAGEMENT
LANDSCAPE ARCHITECTURE
SUSTAINABLE DESIGN
PERMITTING SERVICES
TRANSPORTATION SERVICES

REVISIONS

REV	DATE	COMMENT	DRAWN BY
1	07/31/2025	REV. PER NJDEP COMMENTS	VLO



NEW JERSEY
YOU MUST CALL 811 BEFORE ANY EXCAVATION
WHETHER IT'S ON PRIVATE OR PUBLIC LAND.
1-800-272-1000
www.nj.gov/call-before-you-dig

ISSUED FOR PERMIT

THIS DRAWING IS INTENDED FOR MUNICIPAL AND/OR AGENCY REVIEW AND APPROVAL. IT IS NOT INTENDED AS A CONSTRUCTION DOCUMENT UNLESS INDICATED OTHERWISE.

PROJECT No.: NJA240049-00-1A
DRAWN BY: DSB
CHECKED BY: VLO
DATE: 05/09/2025
CAD ID: P-EXHB-WETL

PROJECT:

NJDEP PERMITTING PLAN

FOR



PROPOSED
WAREHOUSES

MAP: 4 | BLK: 14 | LOT: 1
4000 BORDENTOWN AVENUE
BOROUGH OF SAYREVILLE
MIDDLESEX COUNTY, NEW JERSEY

BOHLER
BOHLER, LLC

30 INDEPENDENCE BLVD., SUITE 200
WARREN, NJ 07059
Phone: (908) 665-5300
Fax: (908) 754-4401
www.BohlerEngineering.com

NJ CERT. OF AUTHORIZATION NO. 24G28161700 & MH000122

T. LAM

PROFESSIONAL ENGINEER
NEW JERSEY LICENSE No. 47863
NEW YORK LICENSE No. 092942
CONNECTICUT LICENSE No. 30024
PENNSYLVANIA LICENSE No. 76746

SHEET TITLE:

**FRESH WATER
WETLANDS
PLAN**

SHEET NUMBER:

C-02

REVISION 1 - 07/31/2025