


LEFT SIDE ELEVATION (7-UNIT BUILDING)

SCALE: 3/16" = 1'-0"

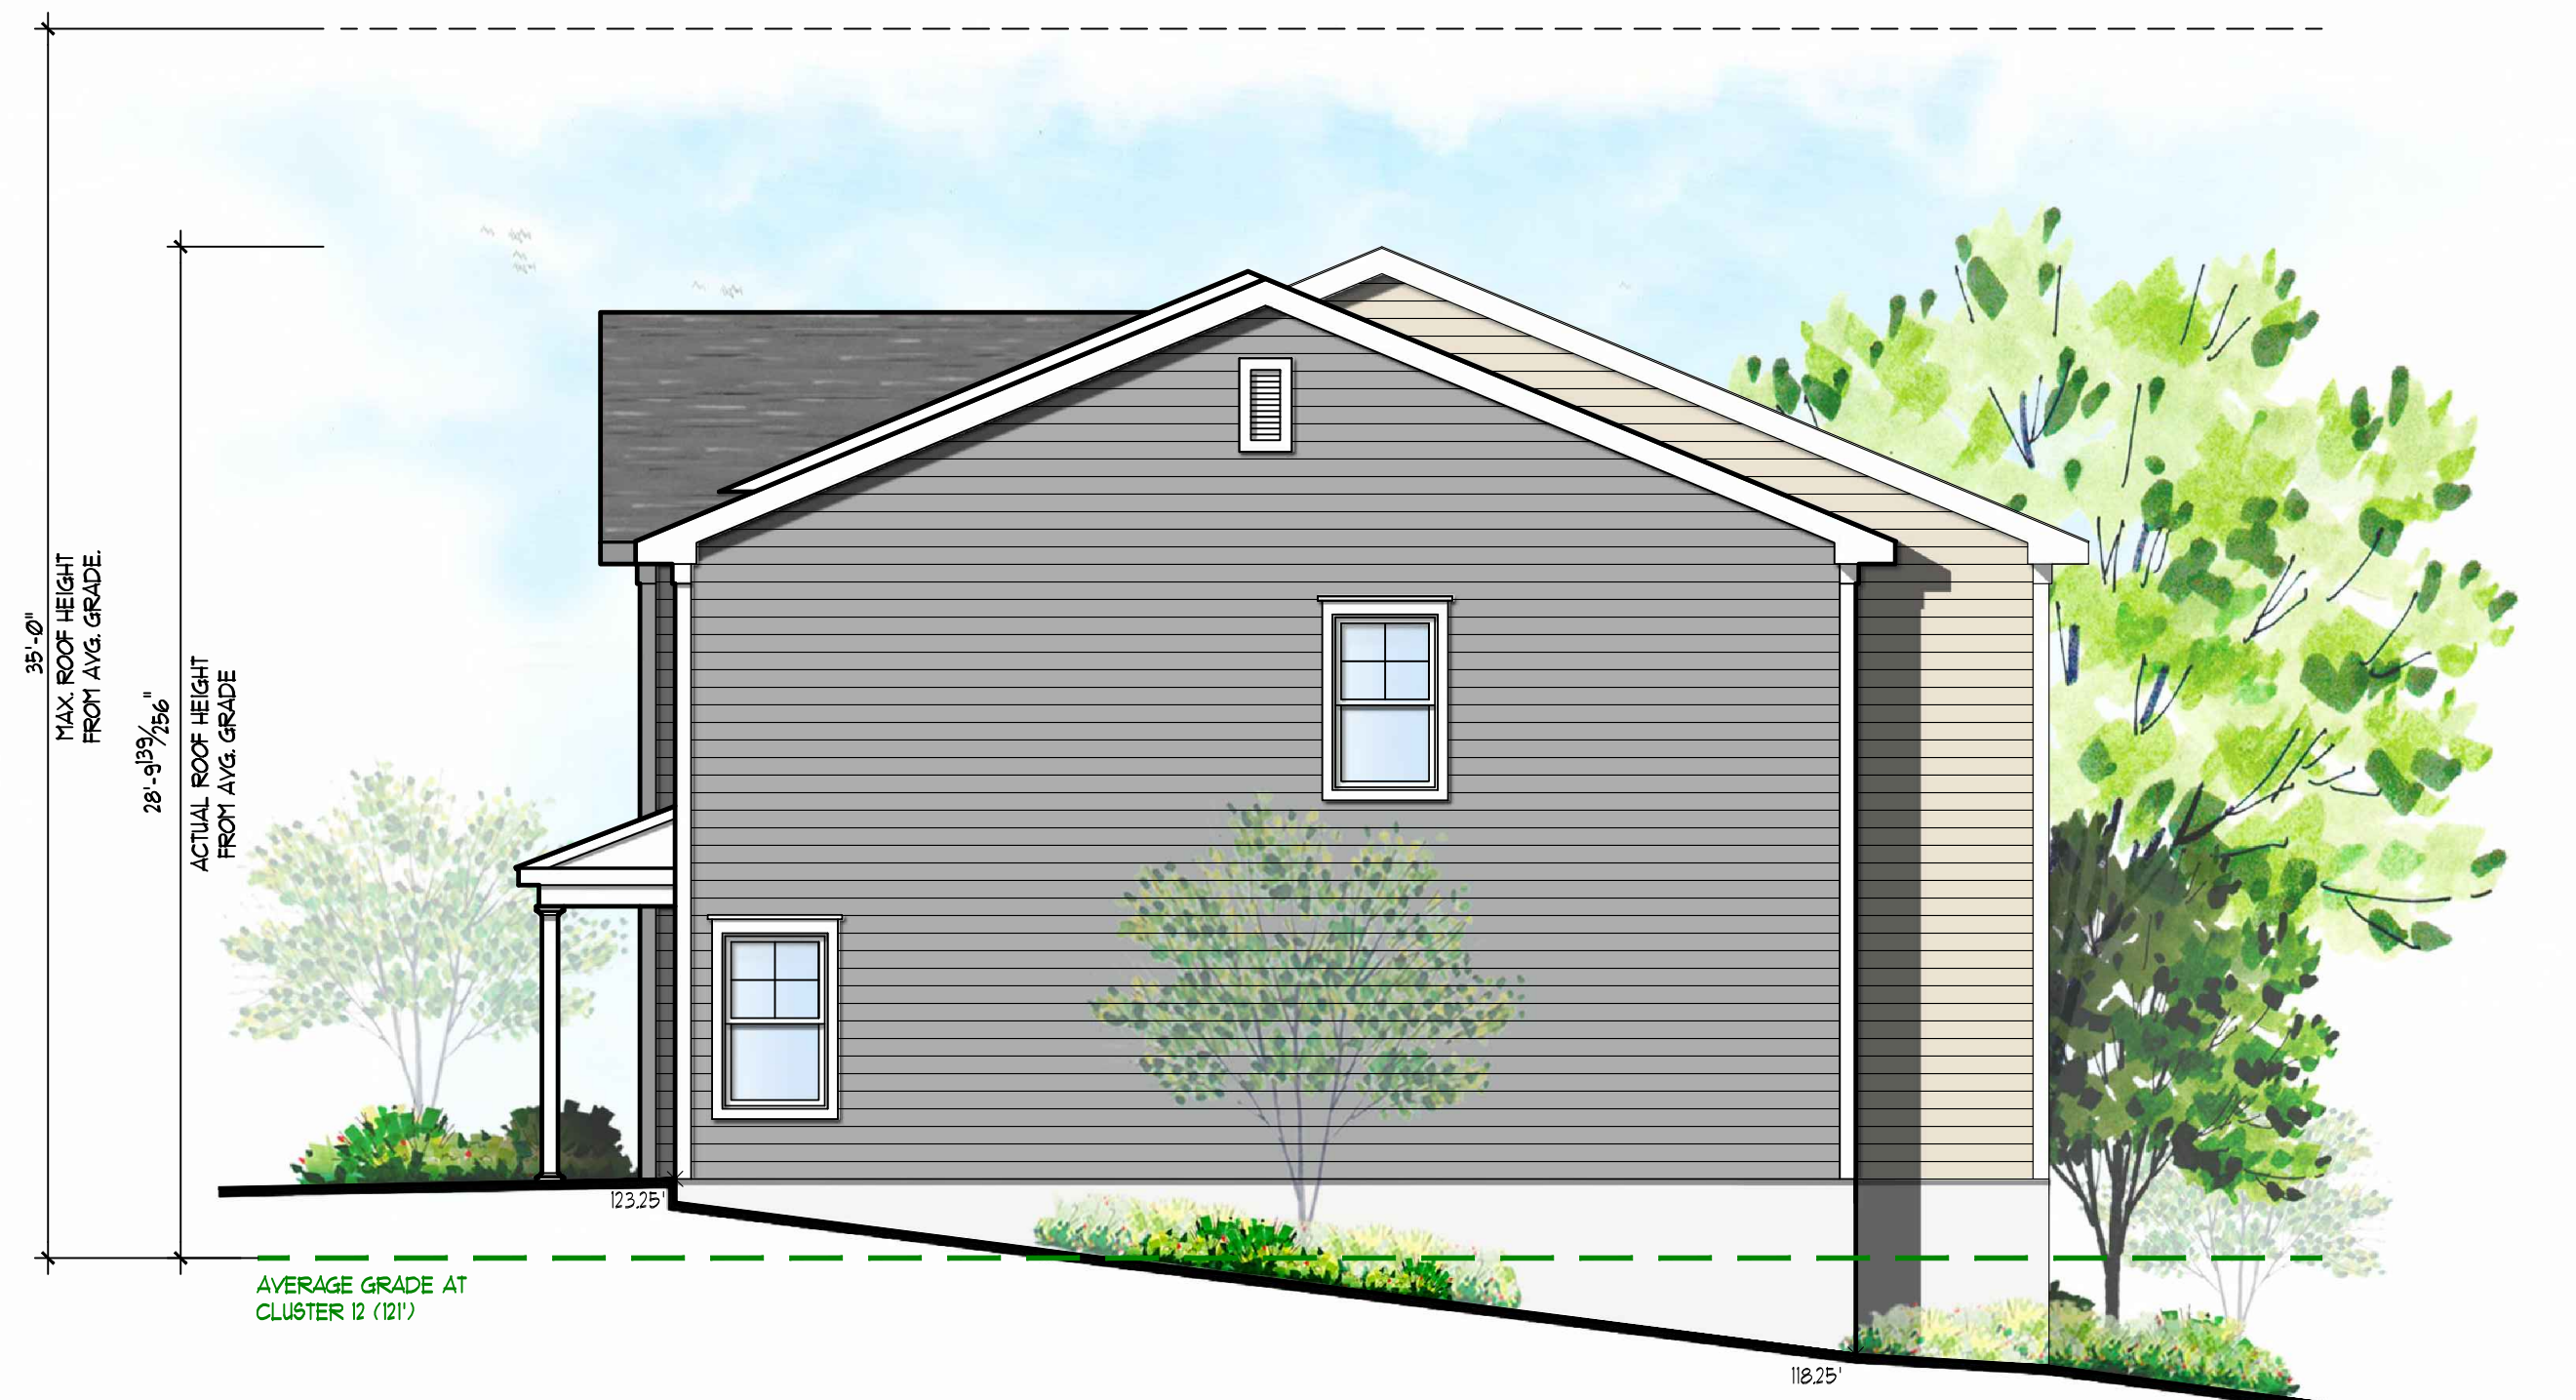

RIGHT SIDE ELEVATION (7-UNIT BUILDING)

SCALE: 3/16" = 1'-0"