



3RD FLOOR PLAN
3/16" = 1'-0"

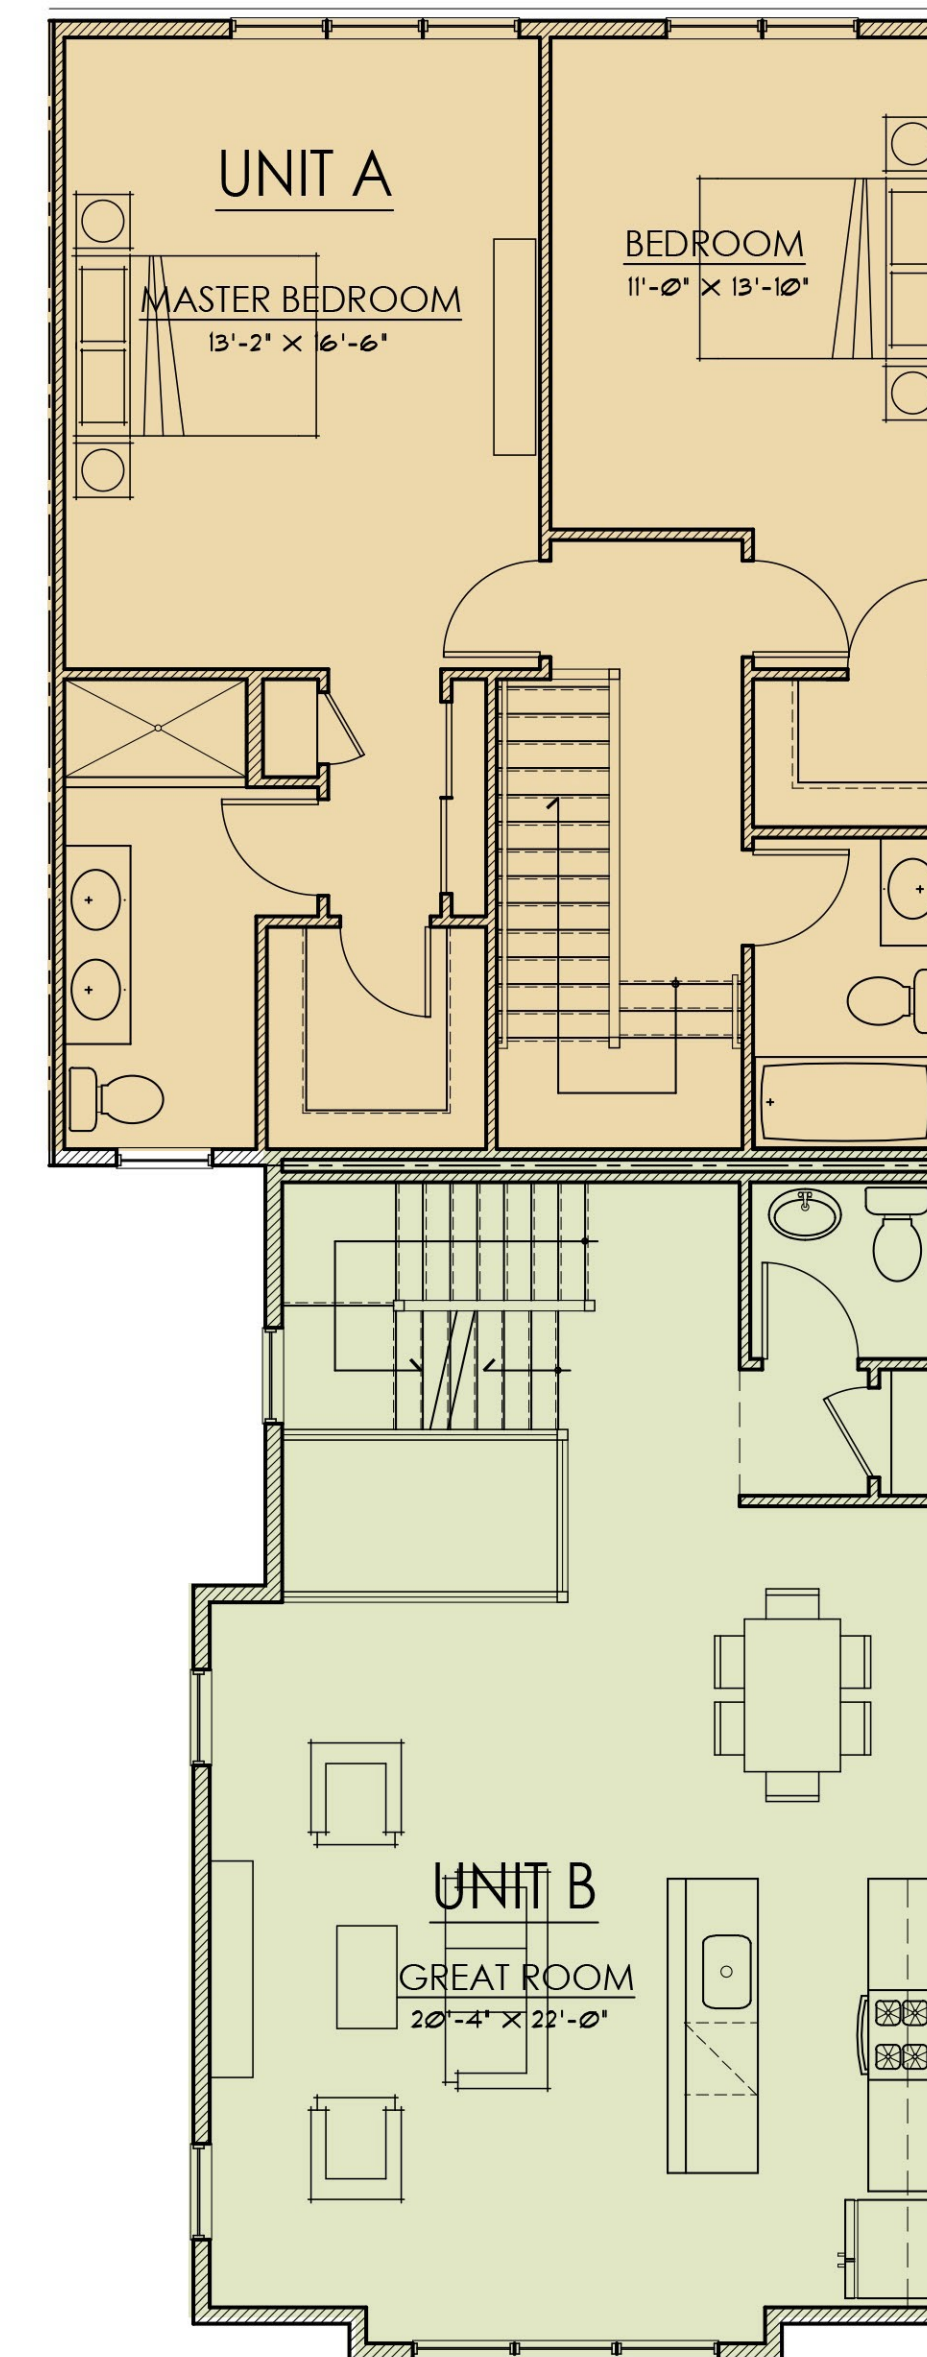

2ND FLOOR PLAN
3/16" = 1'-0"

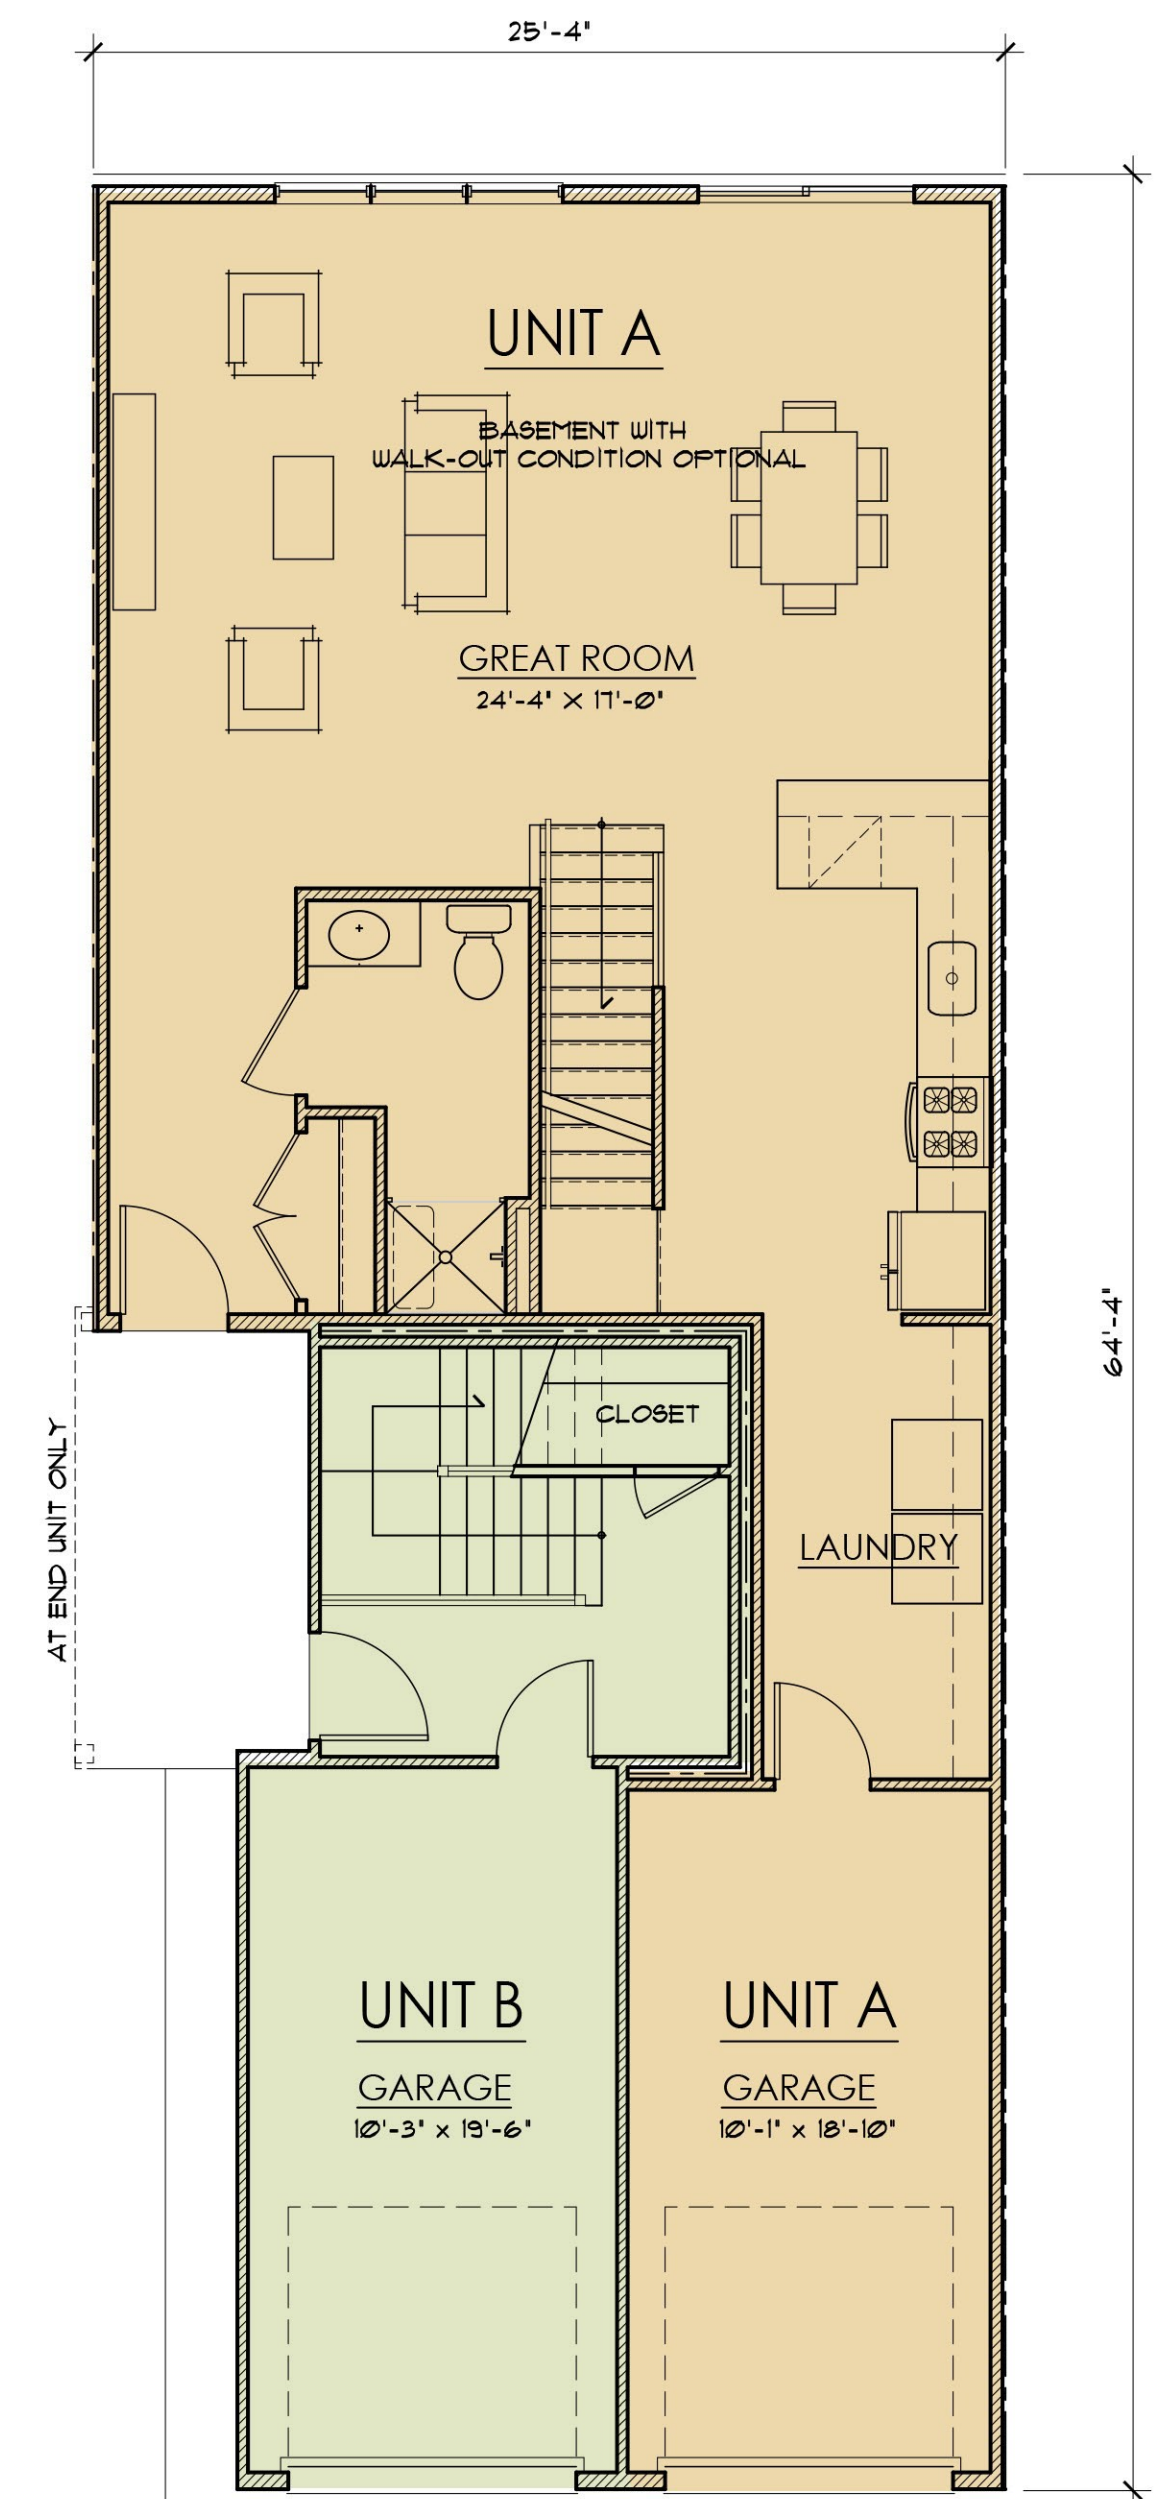

GROUND FLOOR PLAN
3/16" = 1'-0"

UNIT A : 2 BEDROOM, 1650 SF
UNIT B : 2 BEDROOM/DEN, 1900 SF
NOT INCLUDING BASEMENT

A7
9/23/2020
01

STACKED TOWNHOUSES
CONCEPT PLANS AND SECTION
DATE: 05/15/2020
03/11/2020
DATE: 11/22/2019

MATERIAL KEY:

- 1. ROOF SHINGLES
- 2. CEMENTITIOUS SIDINGS
- 3. CEMENTITIOUS HARDIE PANEL
- 4. COMPOSITE TRIM
- 5. CAST STONE LINTEL
- 6. STONE
- 7. CLAD WINDOWS



FRONT ELEVATION
NTS


A8
9/23/2020

DATE: 05/15/2020

02


STACKED TOWNHOUSES
CONCEPT ELEVATIONS

DATE: 11/22/2019

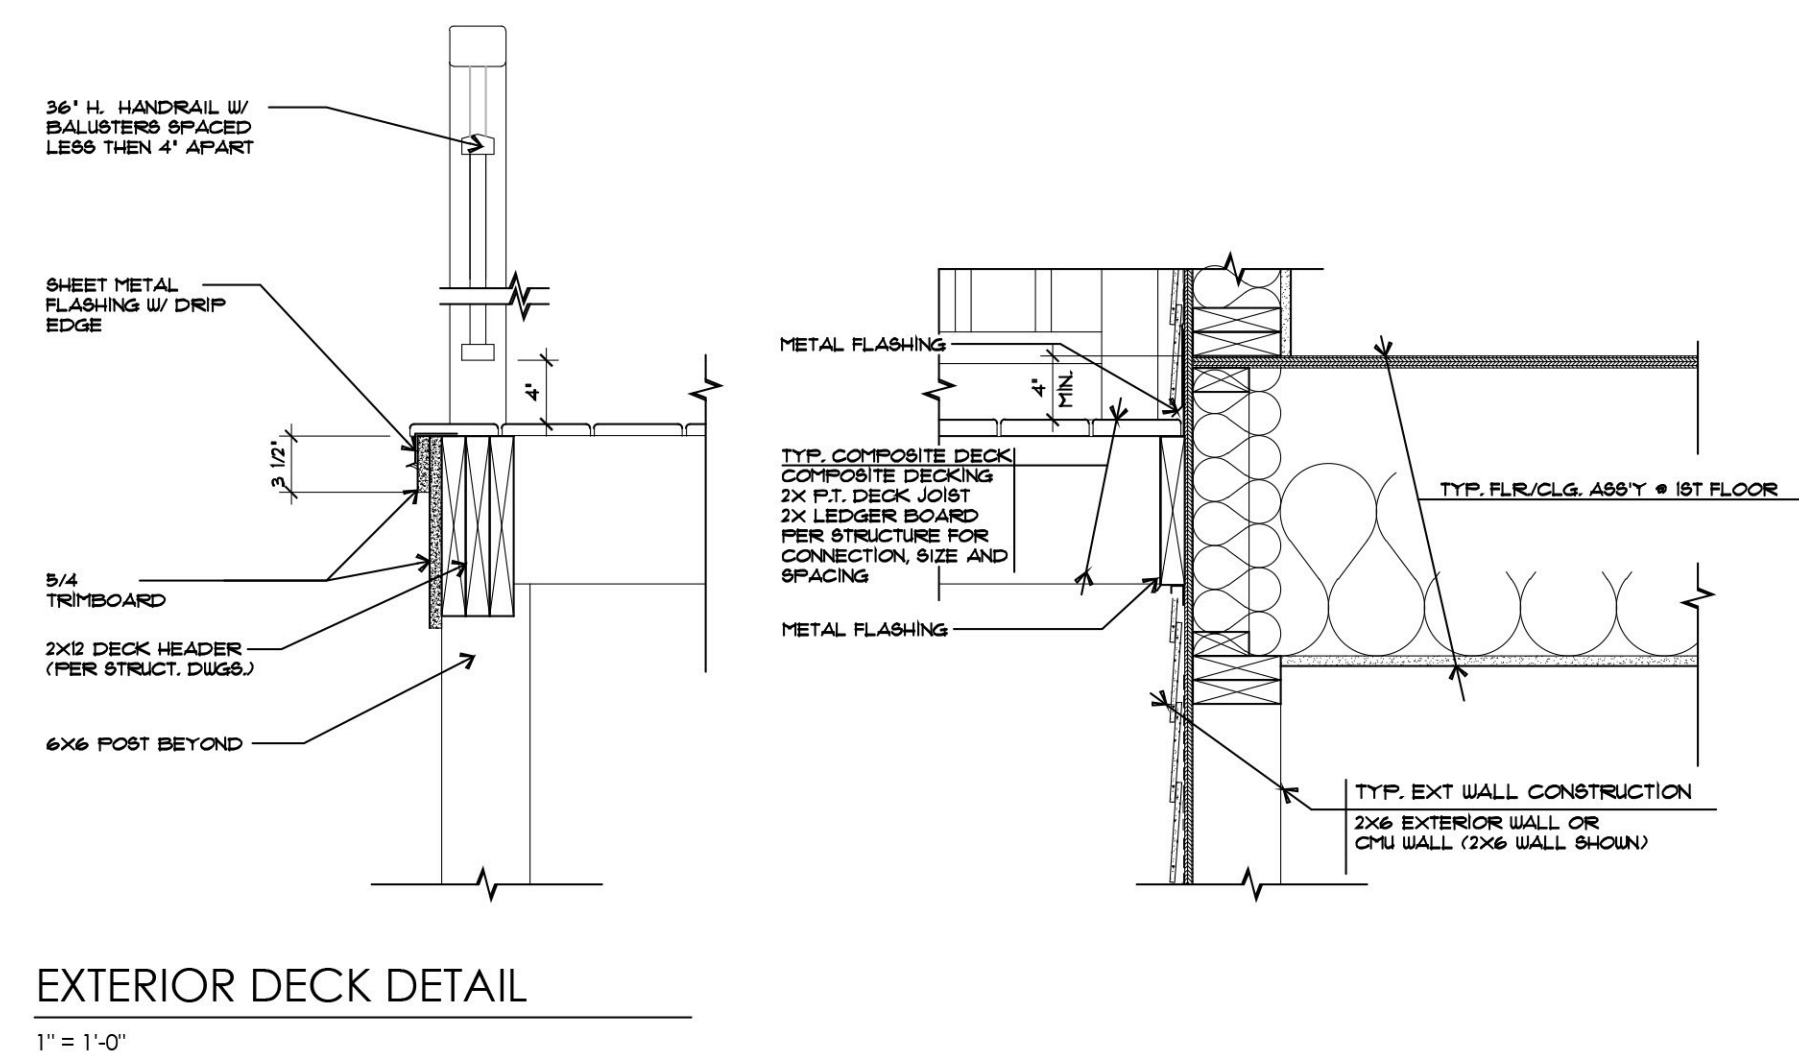


EXTERIOR DECK DETAIL

1" = 1'-0"

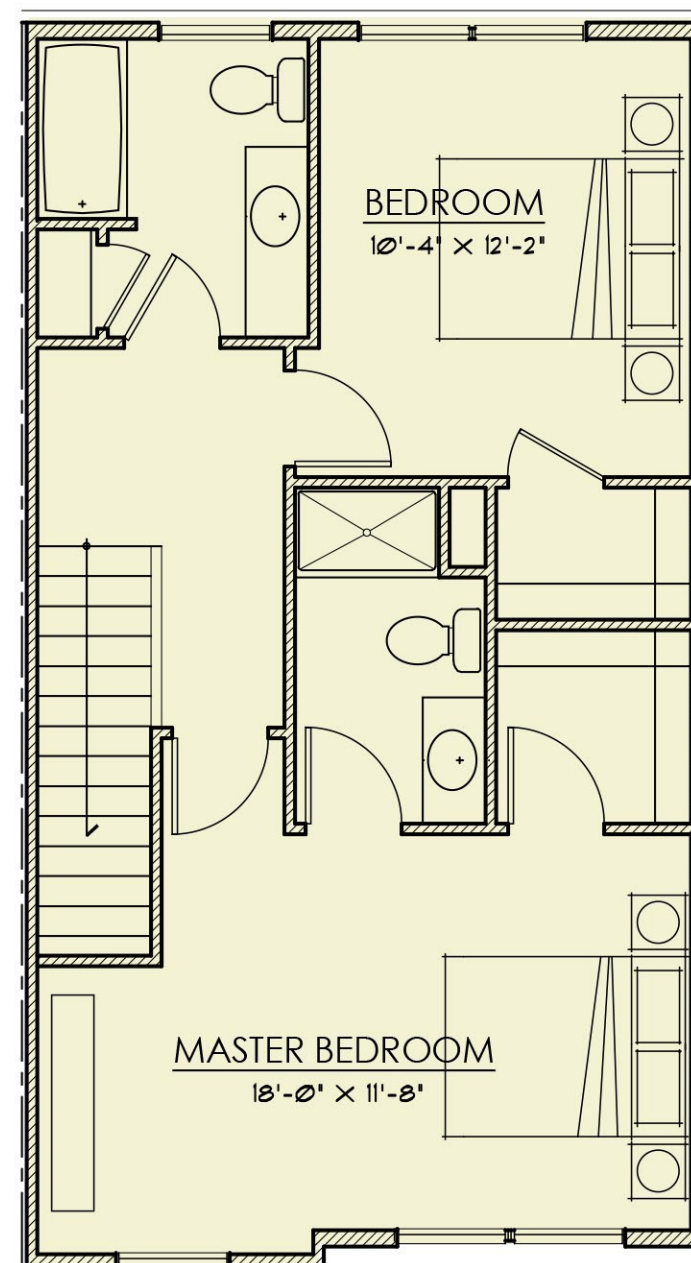


INTERIOR TOWNHOUSE - 3RD FLOOR PLAN

3/16" = 1'-0"

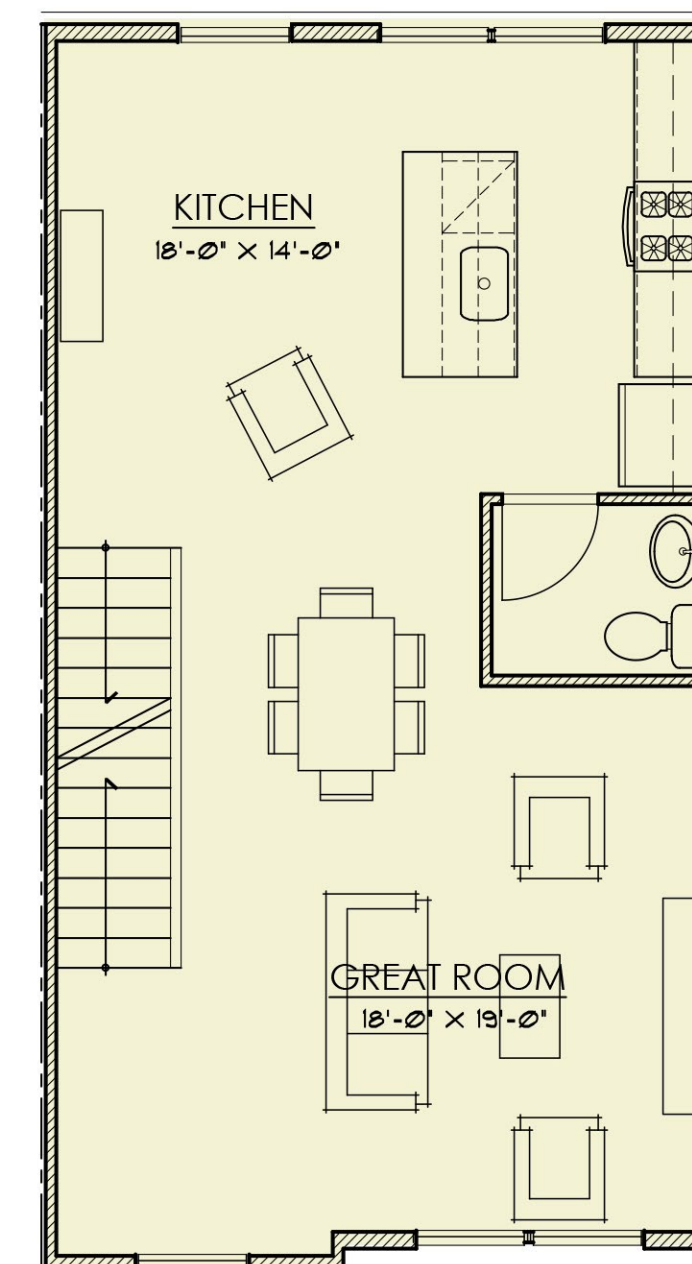


INTERIOR TOWNHOUSE - 2ND FLOOR PLAN

3/16" = 1'-0"

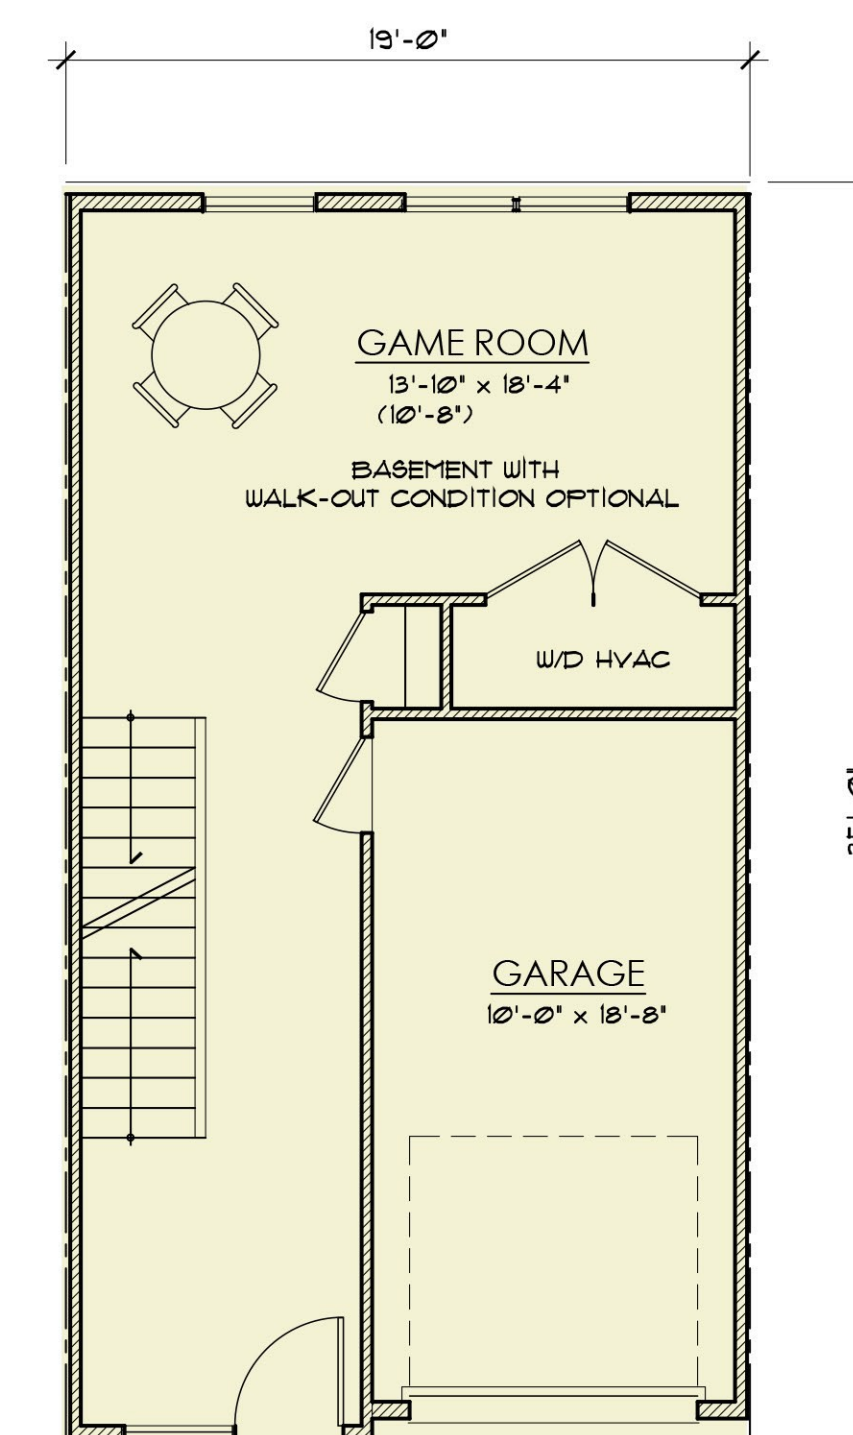


INTERIOR TOWNHOUSE - GROUND FLOOR PLAN

3/16" = 1'-0"

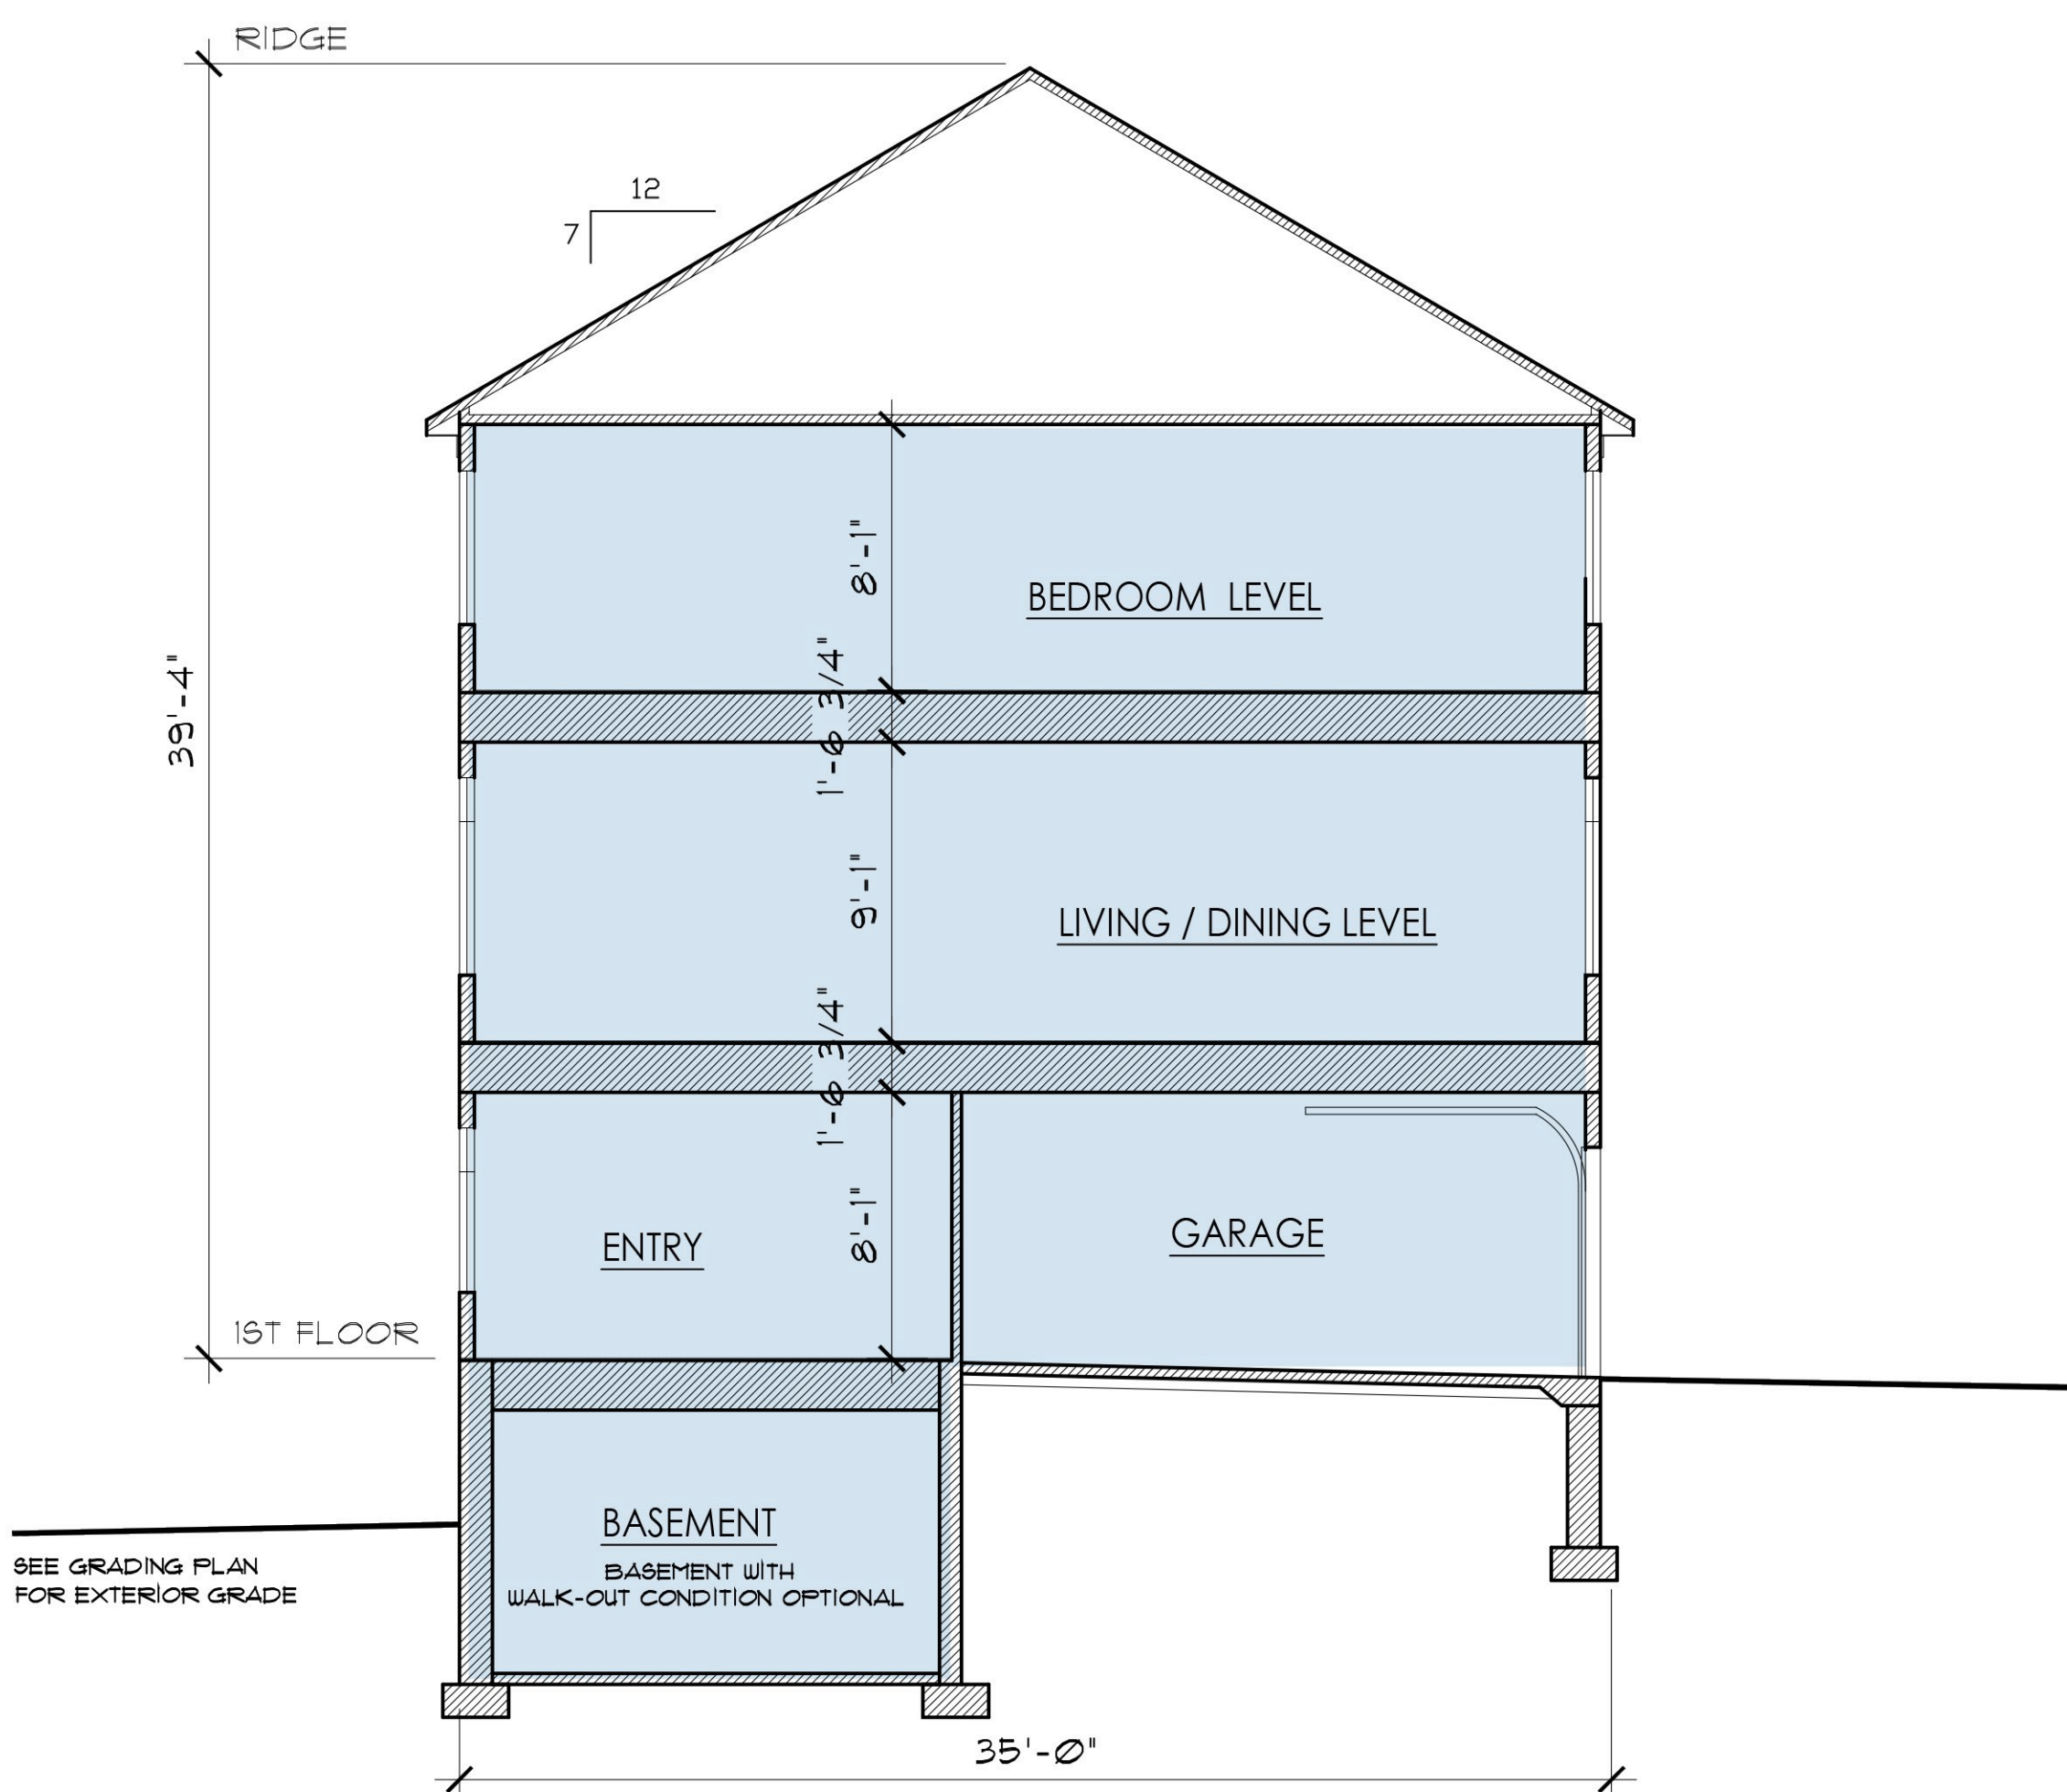


BUILDING SECTION

3/16" = 1'-0"

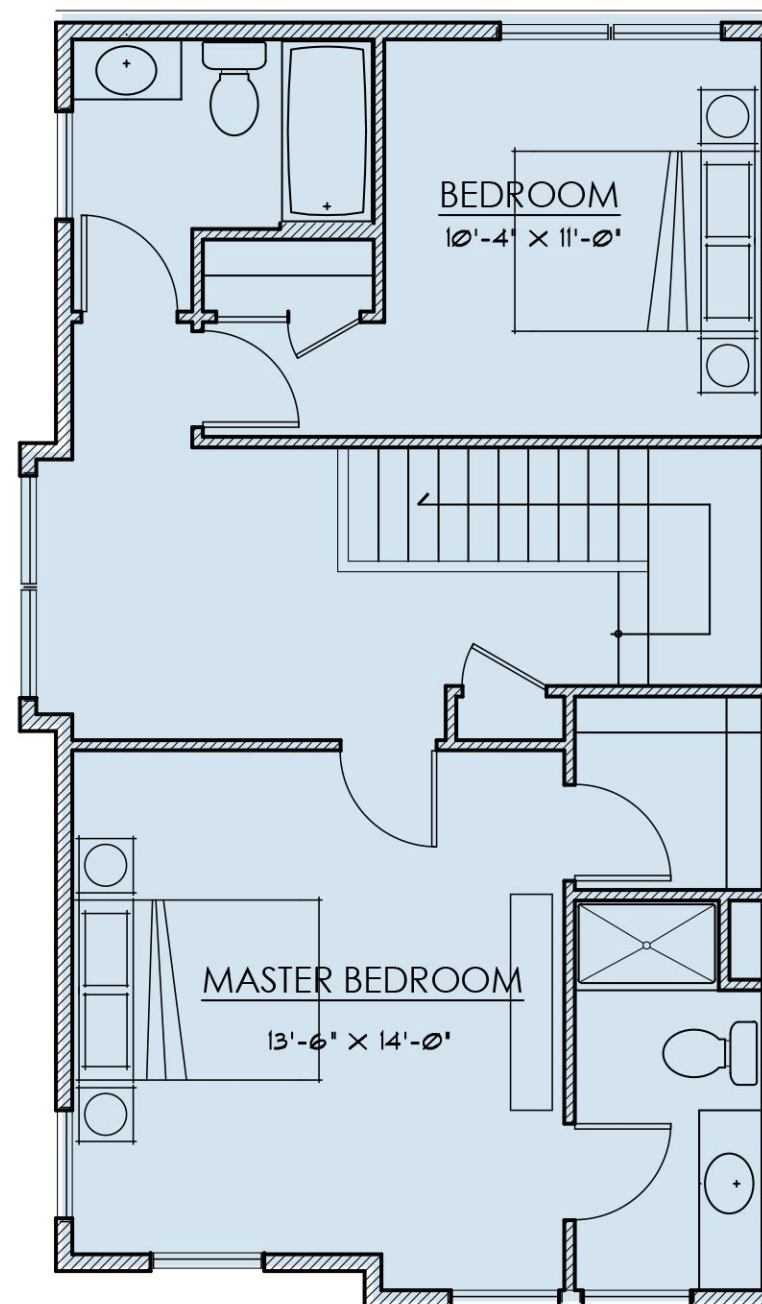


END TOWNHOUSE - 3RD FLOOR PLAN

3/16" = 1'-0"

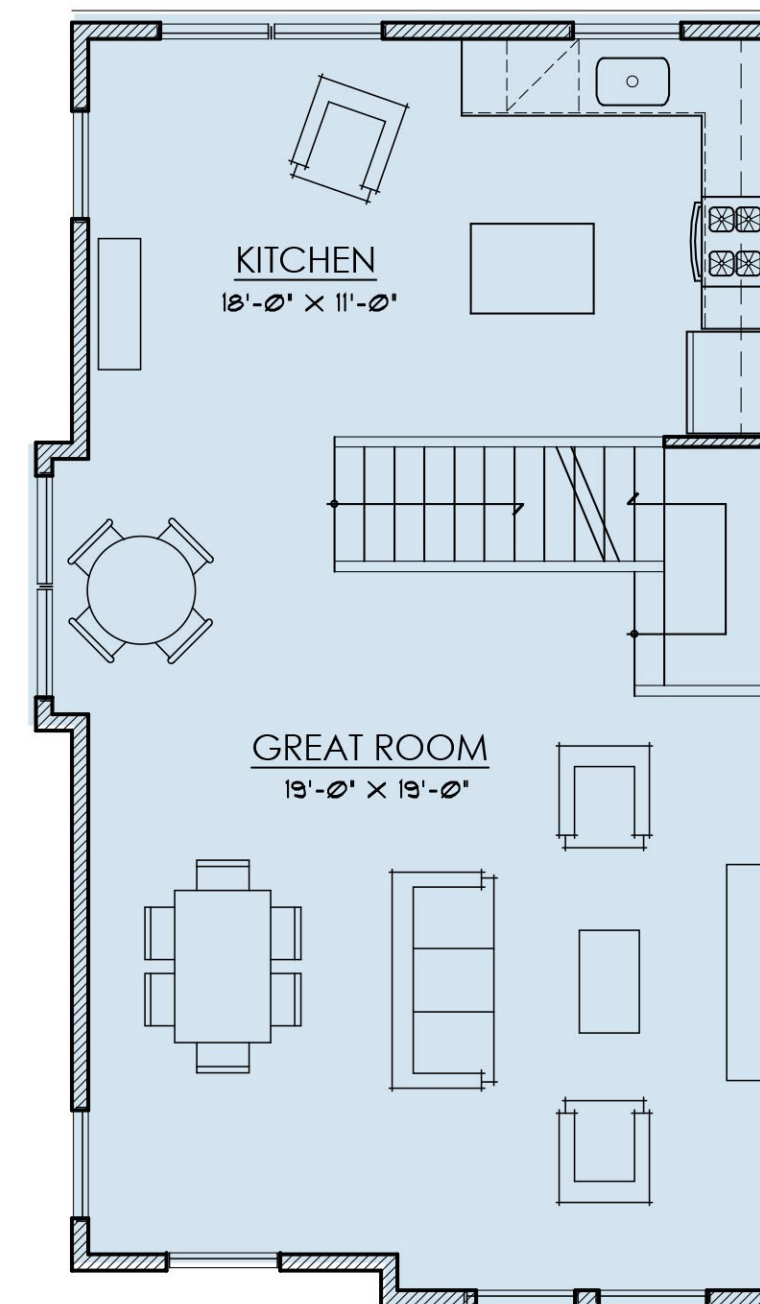

END TOWNHOUSE - 2ND FLOOR PLAN

3/16" = 1'-0"

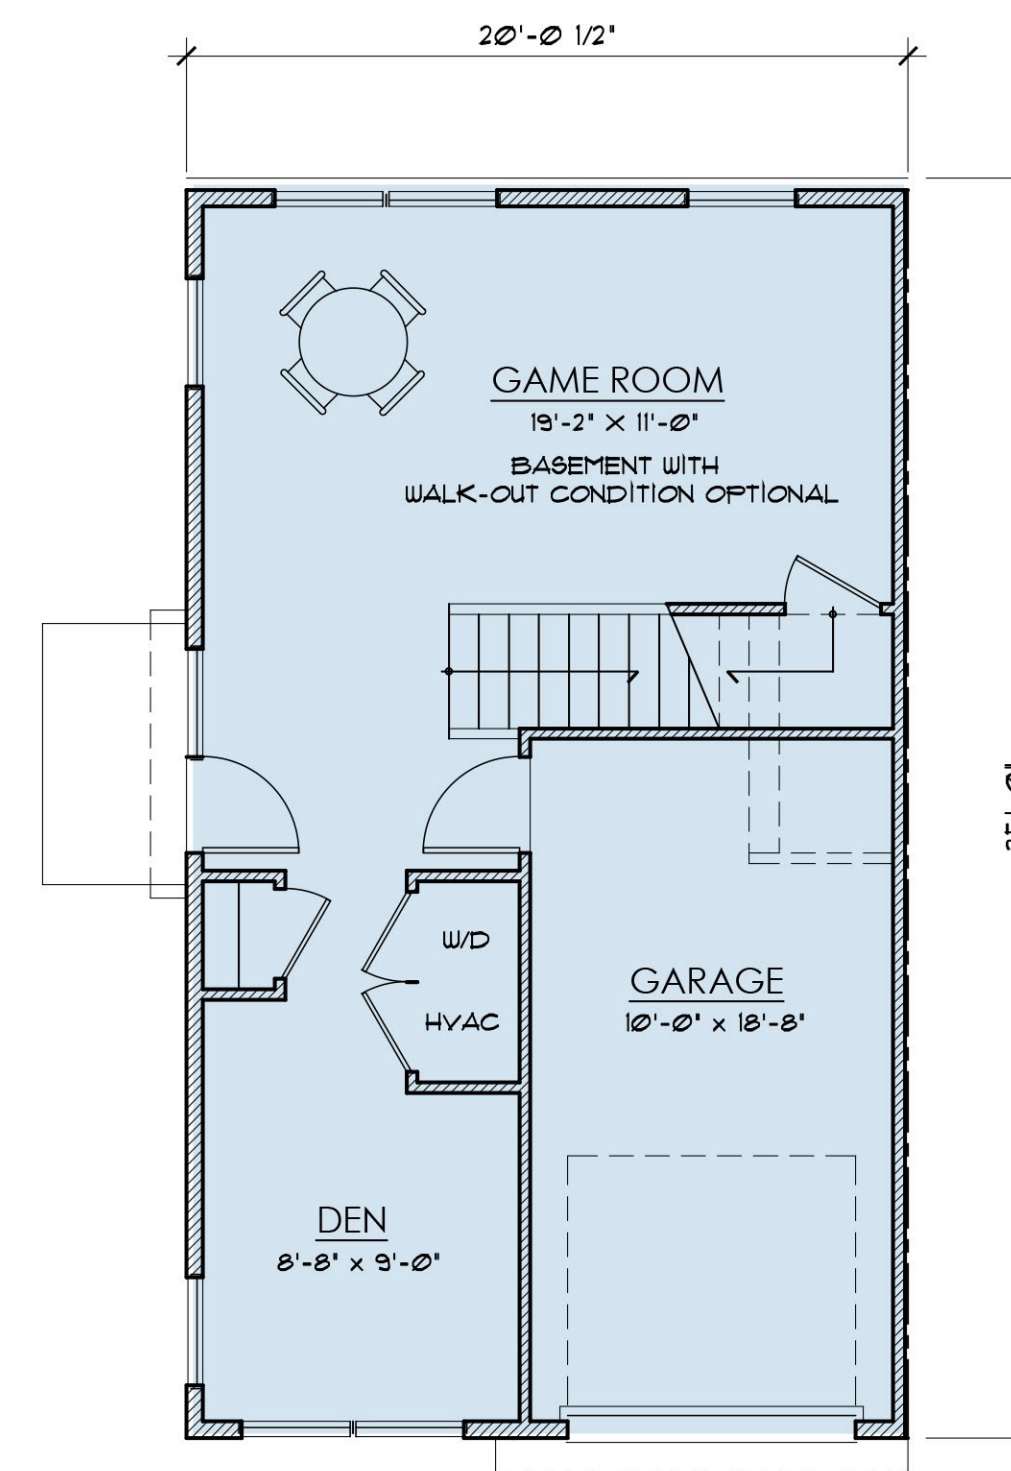

END TOWNHOUSE - GROUND FLOOR PLAN

3/16" = 1'-0"

END TOWNHOUSE : 2 BEDROOM, 1850 SF
 INTERIOR TOWNHOUSE : 2 BEDROOM, 1750 SF
NOT INCLUDING BASEMENT

A9

9/23/2020

TOWNHOUSE
 CONCEPT PLANS AND SECTION

03

DATE: 05/15/2020

03/11/2020

DATE: 11/22/2019

MATERIAL KEY:

- 1. ROOF SHINGLES
- 2. CEMENTITIOUS SIDINGS
- 3. CEMENTITIOUS HARDIE PANEL
- 4. COMPOSITE TRIM
- 5. CAST STONE LINTEL
- 6. STONE
- 7. CLAD WINDOWS



FRONT ELEVATION
NTS

A10
9/23/2020

DATE: 05/15/2020

04

TOWNHOUSE
CONCEPT ELEVATIONS

DATE: 11/22/2019