
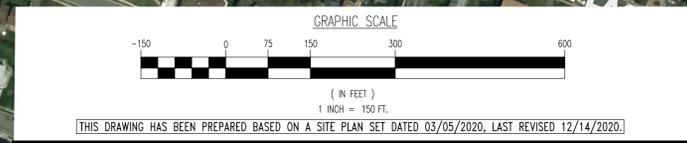


Plotted: 02/10/21 - 2:21 PM, By: ahehr, Product Ver: 23.19 (LMS Tech), File: P:\BECPC PROJECTS\0925 Garden Homes Development\99-003 Sayreville\Drawings\2021-02-24 Hearing\DWG Working Files\Aerial_Work_D9259900SA1-AJH.dwg, ---> 03 AERIAL MAP

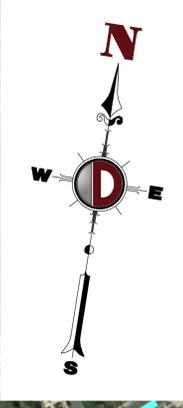

THE AERIAL IMAGE DEPICTED ON THIS PLAN IS BASED UPON AERIAL PHOTOGRAPHY OF THE STATE OF NEW JERSEY CAPTURED BETWEEN MARCH AND MAY, 2015. THE NEW JERSEY 2015 HIGH RESOLUTION ORTHOPHOTOGRAPHY PROJECT WAS FURNISHED BY THE NJ OFFICE OF INFORMATION TECHNOLOGY. THE CONDITIONS OF THE SITE AND SURROUNDING AREAS MAY HAVE CHANGED SINCE THE DATE OF AERIAL PHOTOGRAPHY AND THEREFORE THIS PLAN MAY NOT ACCURATELY REFLECT ALL CURRENT EXISTING CONDITIONS.

THIS PLAN SET IS FOR PERMITTING PURPOSES ONLY AND MAY NOT BE USED FOR CONSTRUCTION

DYNAMIC ENGINEERING
 LAND DEVELOPMENT CONSULTING • PERMITTING • GEOTECHNICAL • ENVIRONMENTAL • SURVEY • PLANNING & ZONING

 Chester, New Jersey T: 908.879.9229 | Tompkinsville, New Jersey T: 732.974.0199 | Newtown, Pennsylvania T: 267.683.0276
 Allen, Texas T: 972.534.2100 | Austin, Texas T: 512.446.2444 | Houston, Texas T: 281.789.6400
 Dallas, Texas T: 972.534.2100 | Denver, Colorado T: 303.931.8075

AERIAL MAP EXHIBIT			
TITLE:	PROJECT: SAYREVILLE SHOPPING PLAZA, LLC PROPOSED RESTAURANT W/ DRIVE-THRU BLOCK 368.07, LOTS 1 & 2 2909 WASHINGTON ROAD (CR 535) & NORTH ERNSTON ROAD (CR 673) BOROUGH OF SAYREVILLE, MIDDLESEX COUNTY, NEW JERSEY		
JOB No:	0925-99-005	DATE:	02/24/2021
DRAWN BY:	AJH	SCALE: (H) 1"=150' (V)	SHEET No:
DESIGNED BY:	LMS		
CHECKED BY:	JEH		
JAMES E. HENRY	JOSHUA M. SEWALD	CONSTRUCTION CHECK	DATE
PROFESSIONAL ENGINEER NEW JERSEY LICENSE No. 49266	PROFESSIONAL ENGINEER NEW JERSEY LICENSE No. 52908	CONSTRUCTION CHECK	DATE
		DEC Client Code:	Rev. # 0