


RIGHT SIDE ELEVATION (10-UNIT BUILDING)

SCALE: 3/16" = 1'-0"

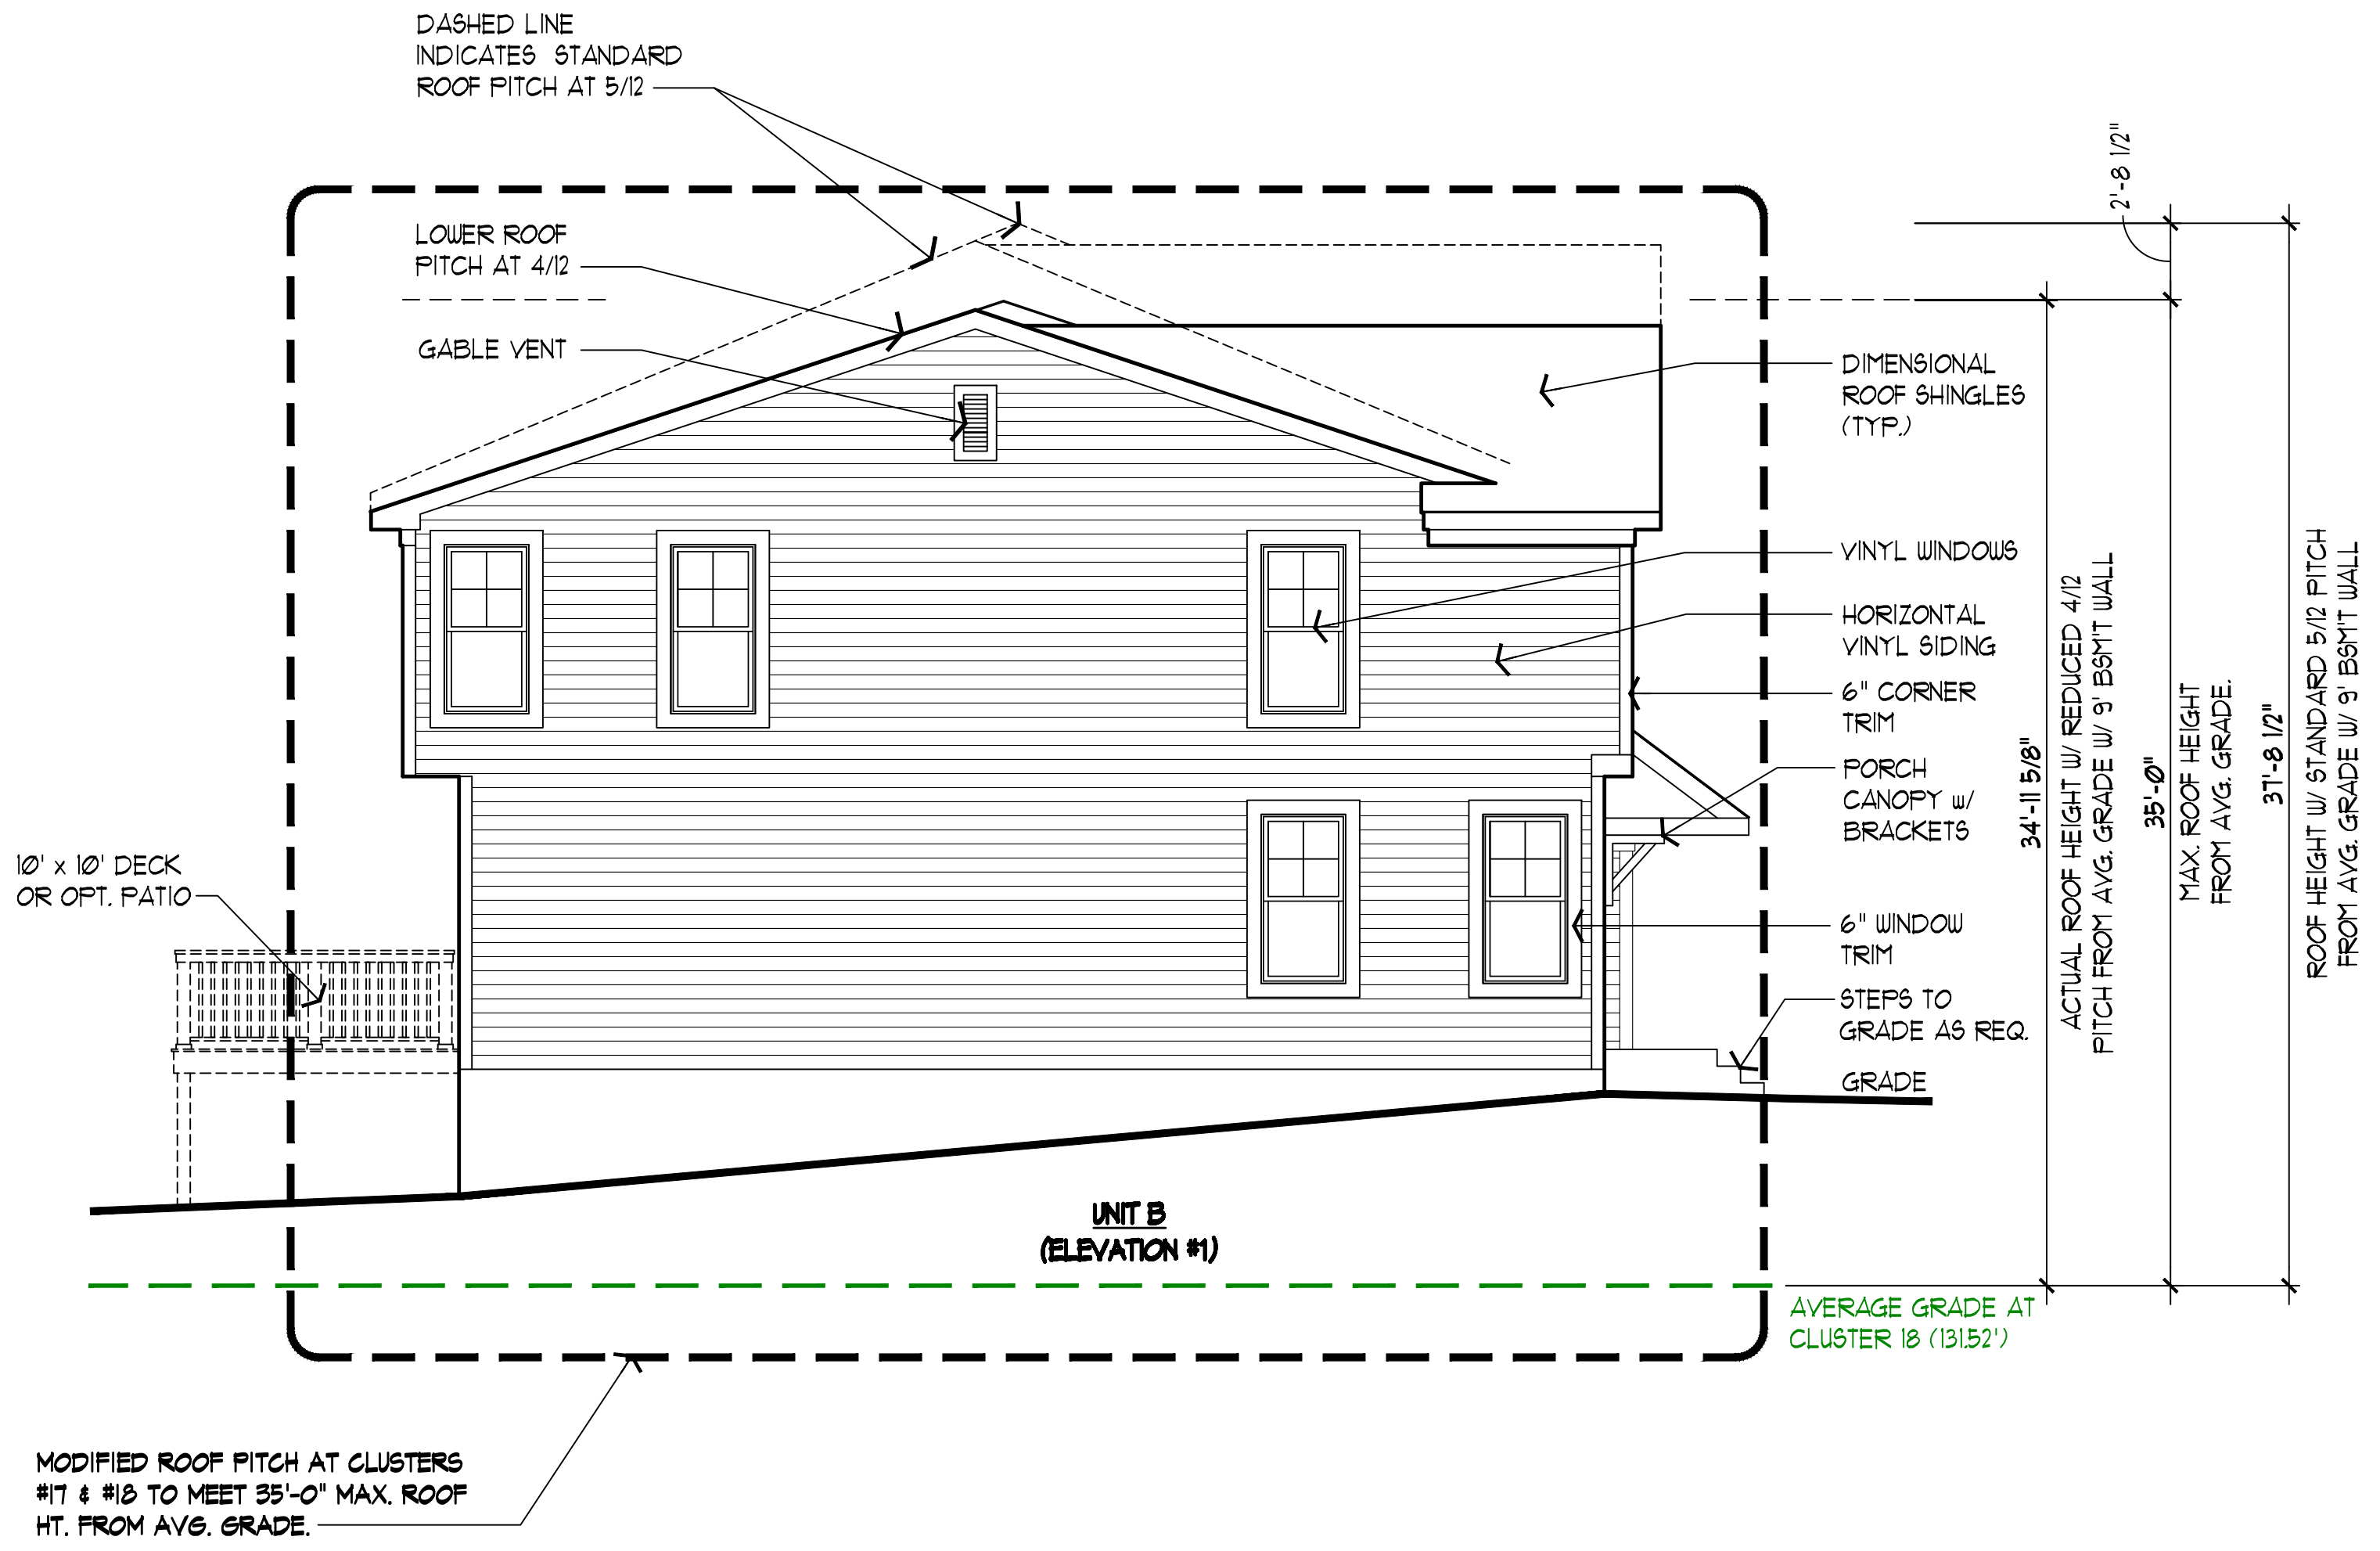


LEFT SIDE ELEVATION (10-UNIT BUILDING)

SCALE: 3/16" = 1'-0"

**CLUSTER #18 W/ 9' BSMT WALL
(CLUSTER #17 REVERSED)
MARKET RATE TOWNHOUSE**
 ◆ **RARITAN POINT** ◆
 (AKA NL INDUSTRIES)
 SAYERVILLE, NEW JERSEY

**KEY PLAN
(REDUCED HEIGHT UNITS)**

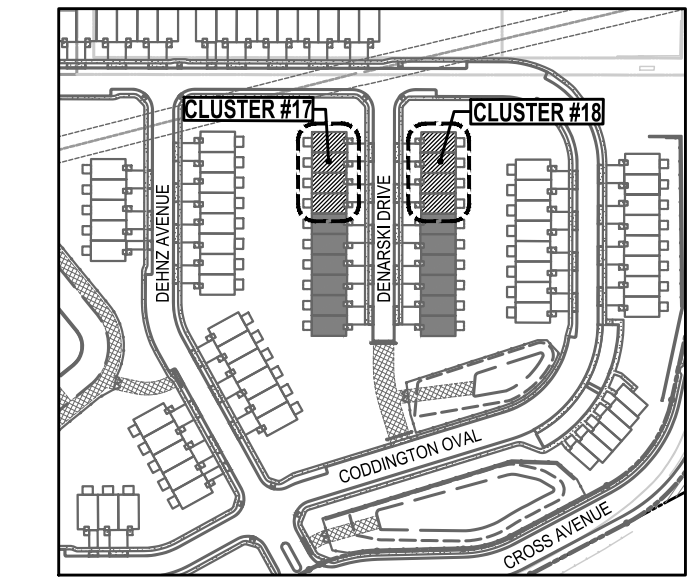

SCALE: 3/16" = 1'-0"
 #150710
 MAY 9, 2022 MAY 25, 2022
 MAY 12, 2022
 MAY 16, 2022

A-12

FEINBERG & ASSOCIATES P.C.

ARCHITECTURE/SITE DESIGN/INTERIOR DESIGN

1010 Haddonfield-Berlin Road • Suite 411 • Voorhees, NJ 08043

Tel: 856.782.0100 • Fax: 856.782.8656

www.feinbergdesign.com

